



# 7540 WASHINGTON APARTMENTS


RESTART INC. SUPPORTIVE HOUSING

## KANSAS STATE UNIVERSITY | DESIGN + MAKE STUDIO

MAGGIE GAGGIOLI, NICK KRATZ, MATT CADLE, JAKE BAKER, LELAND LI, MAX TAYLOR, JACK BOOTON

### SHEET INDEX

A000	COVER PAGE	FFE06	COMMUNITY ROOM SEATING
A100	FLOOR PLAN	FFE07	COMMUNITY ROOM TABLE
FFE01	COMMUNITY ROOM CASEWORK	FFE08	COMMUNITY ROOM TABLE
FFE02	OFFICE CASEWORK	FFE09	EXTERIOR COURT SEATING
FFE03	COMMUNITY ROOM SEATING		
FFE04	COMMUNITY ROOM SEATING		
FFE05	COMMUNITY ROOM SEATING		

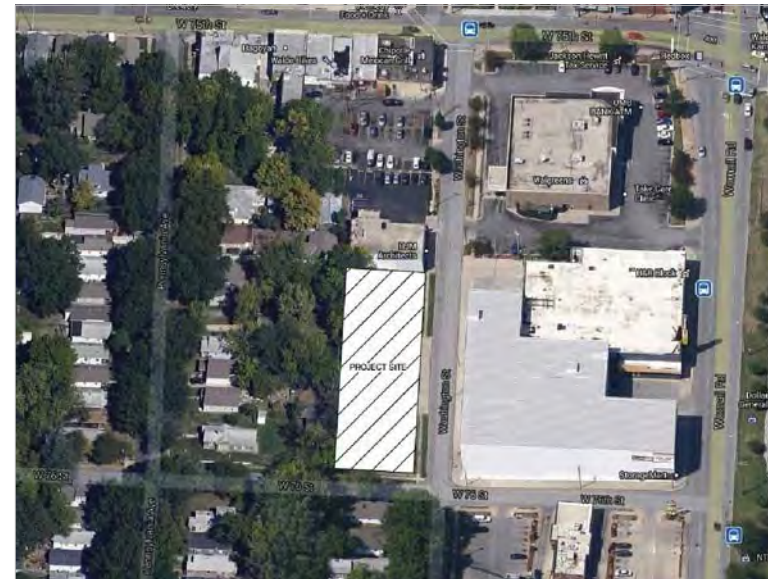

NOTES:

**7540 WASHINGTON**  
ReStart Inc. Supportive Housing

7540 WASHINGTON ST | 918 E 9TH STREET  
KANSAS CITY, MO 64114 | KANSAS CITY, MO 64106

KANSAS STATE ARCHITECTURE  
DESIGN + MAKE STUDIO  
SPRING 2014

SHOP DRAWINGS  
COMMUNITY ROOM DESIGN

DRAWN BY:  
JMB

DATE:  
02.21.14

**A000**  
**COVER PAGE**







**03** OFFICE  
SCALE: N/A



**02** COMMUNITY ROOM  
SCALE: N/A

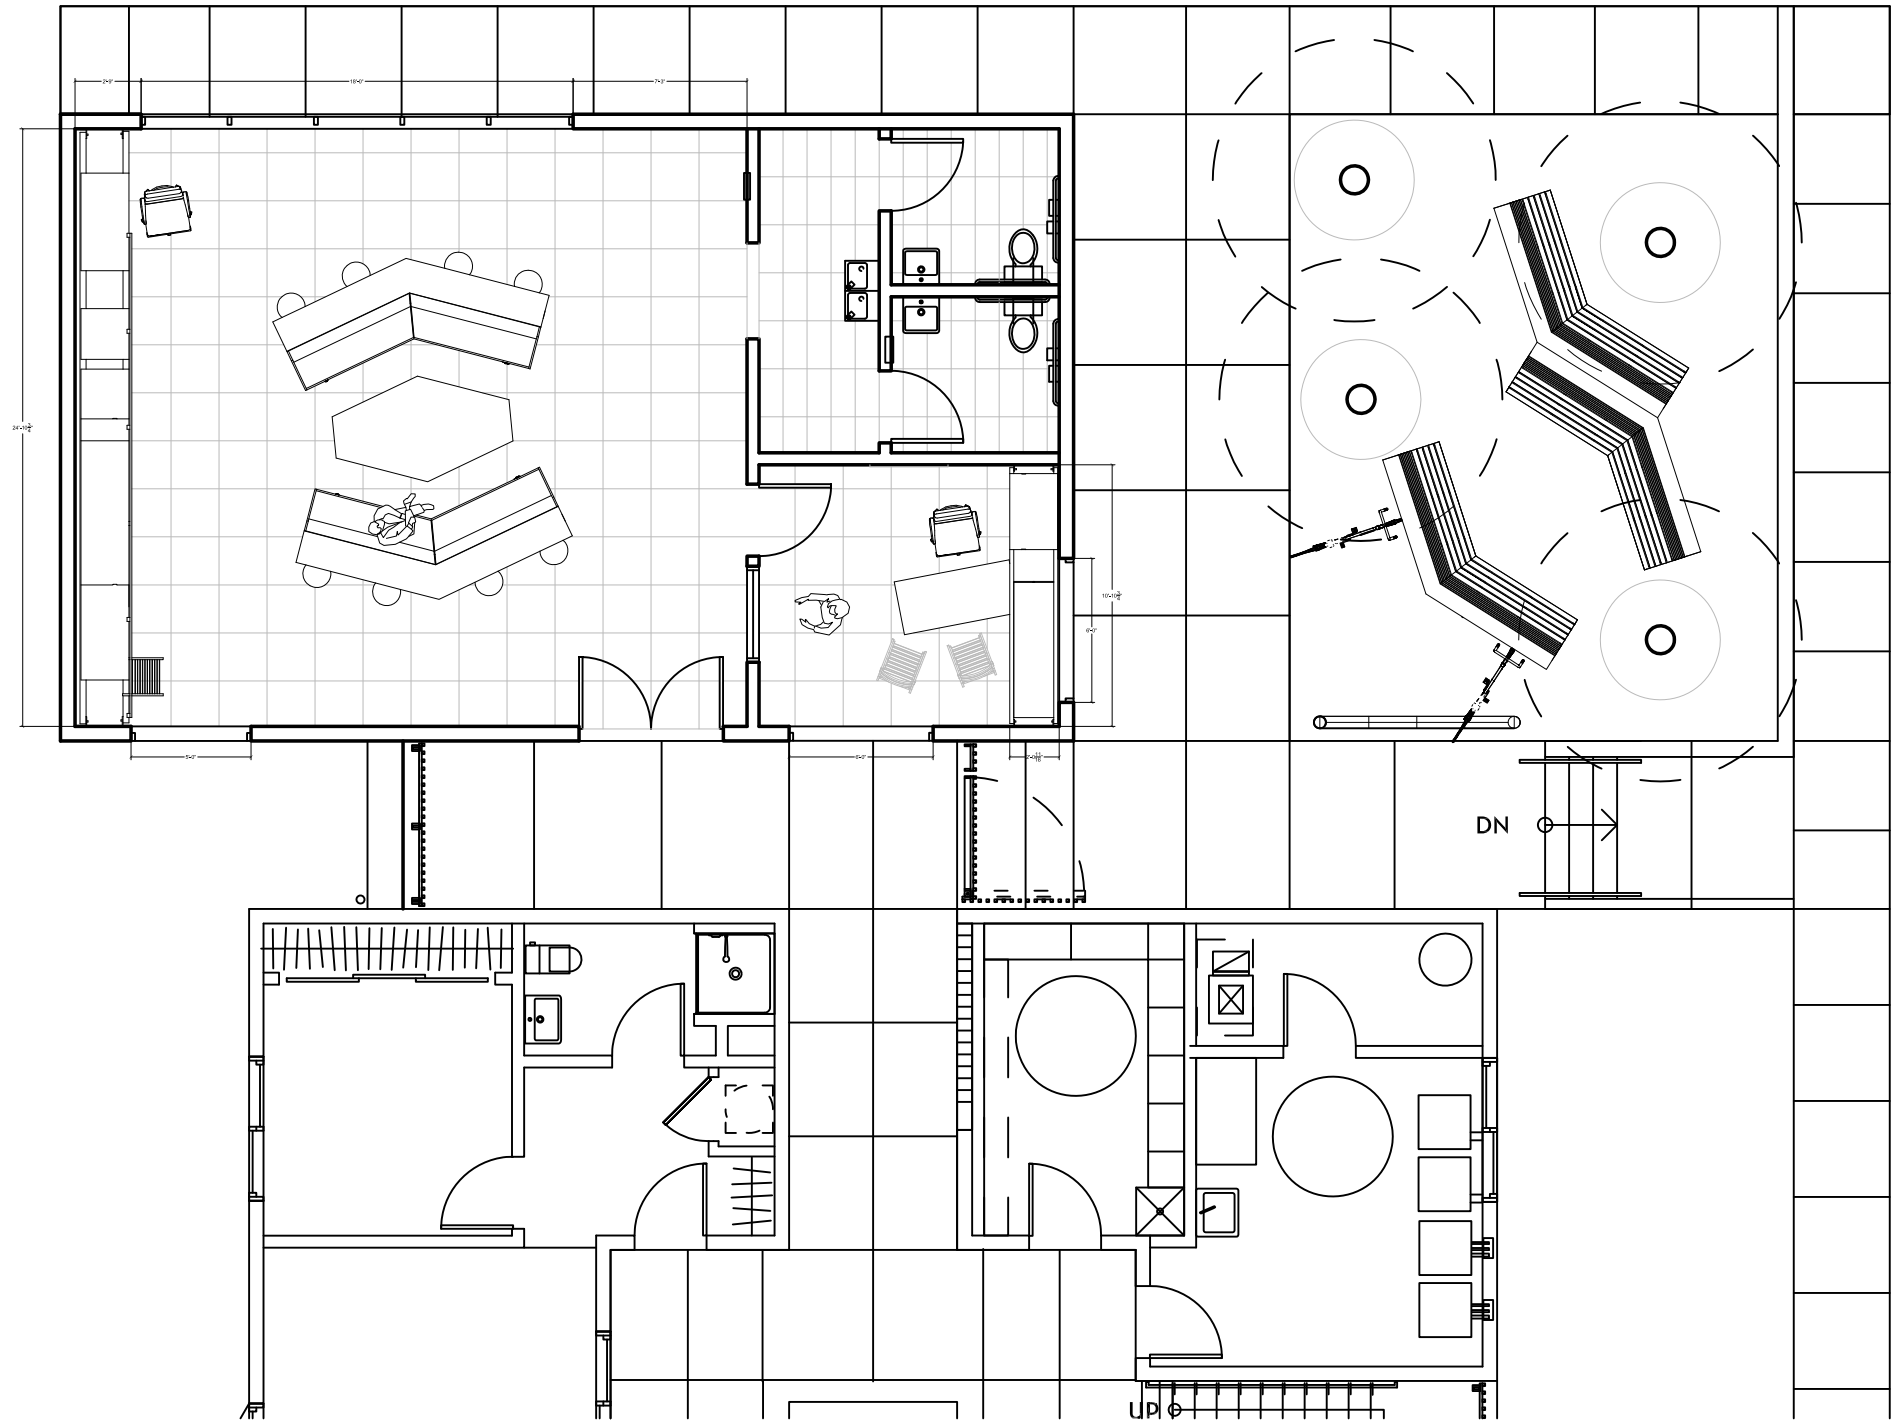

 **01** FLOOR PLAN  
SCALE: 1/8" - 1'-0" 

NOTES:

**7540 WASHINGTON**  
ReStart Inc. Supportive Housing

7540 WASHINGTON ST | 918 E 9TH STREET  
KANSAS CITY, MO 64114 | KANSAS CITY, MO 64106


KANSAS STATE ARCHITECTURE  
DESIGN + MAKE STUDIO  
SPRING 2014

SHOP DRAWINGS  
COMMUNITY ROOM DESIGN


DRAWN BY:  
JMB

DATE:  
02.21.14


**A100**  
FLOOR PLAN

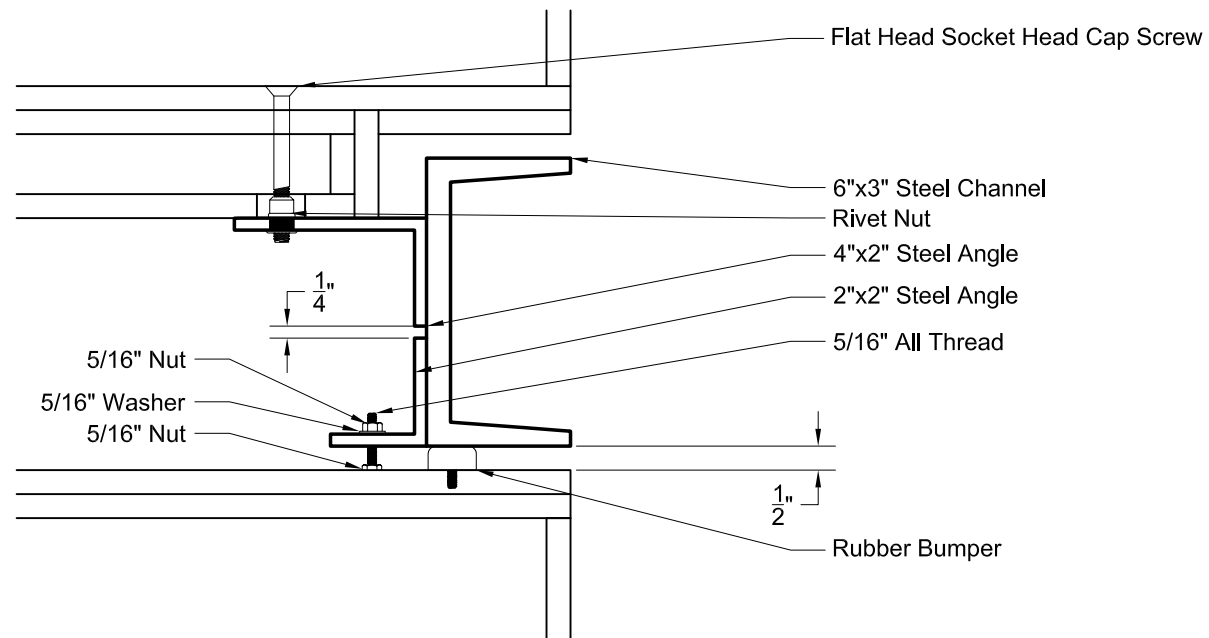


04 HANGING UNIT CONNECTION DETAILS  
SCALE 3"=1'-0"

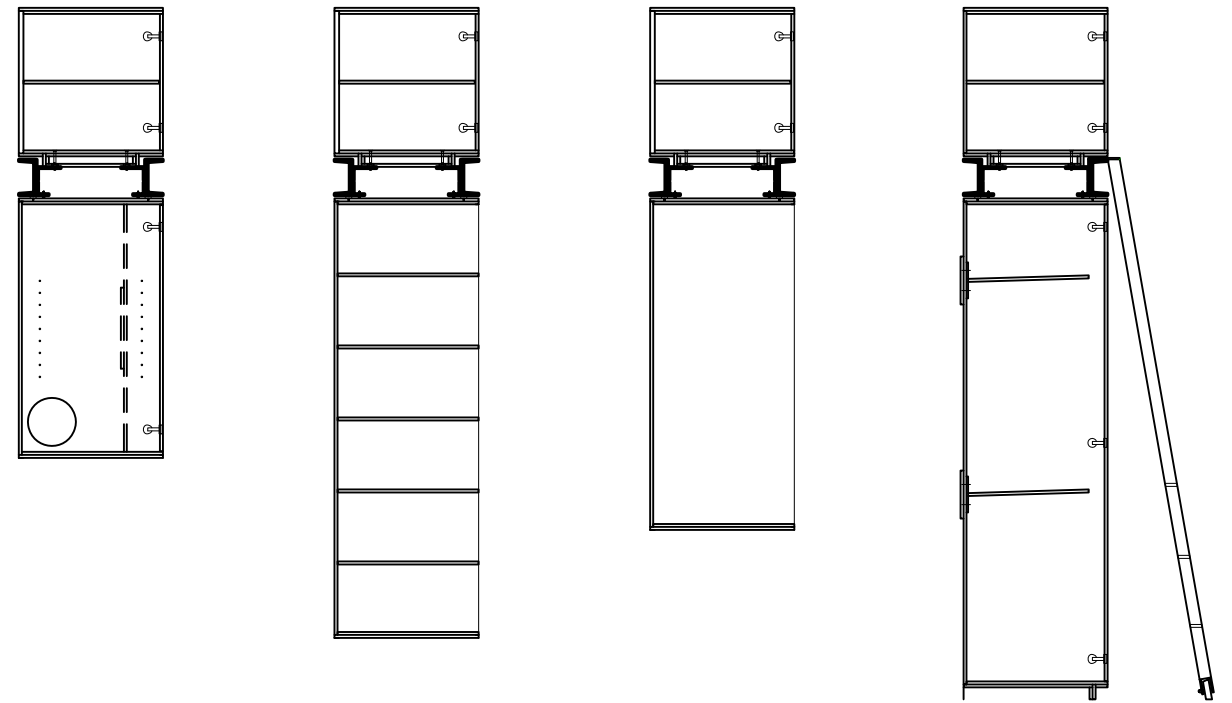

03 HANGING UNIT DETAILS  
SCALE 3/8"=1'-0"

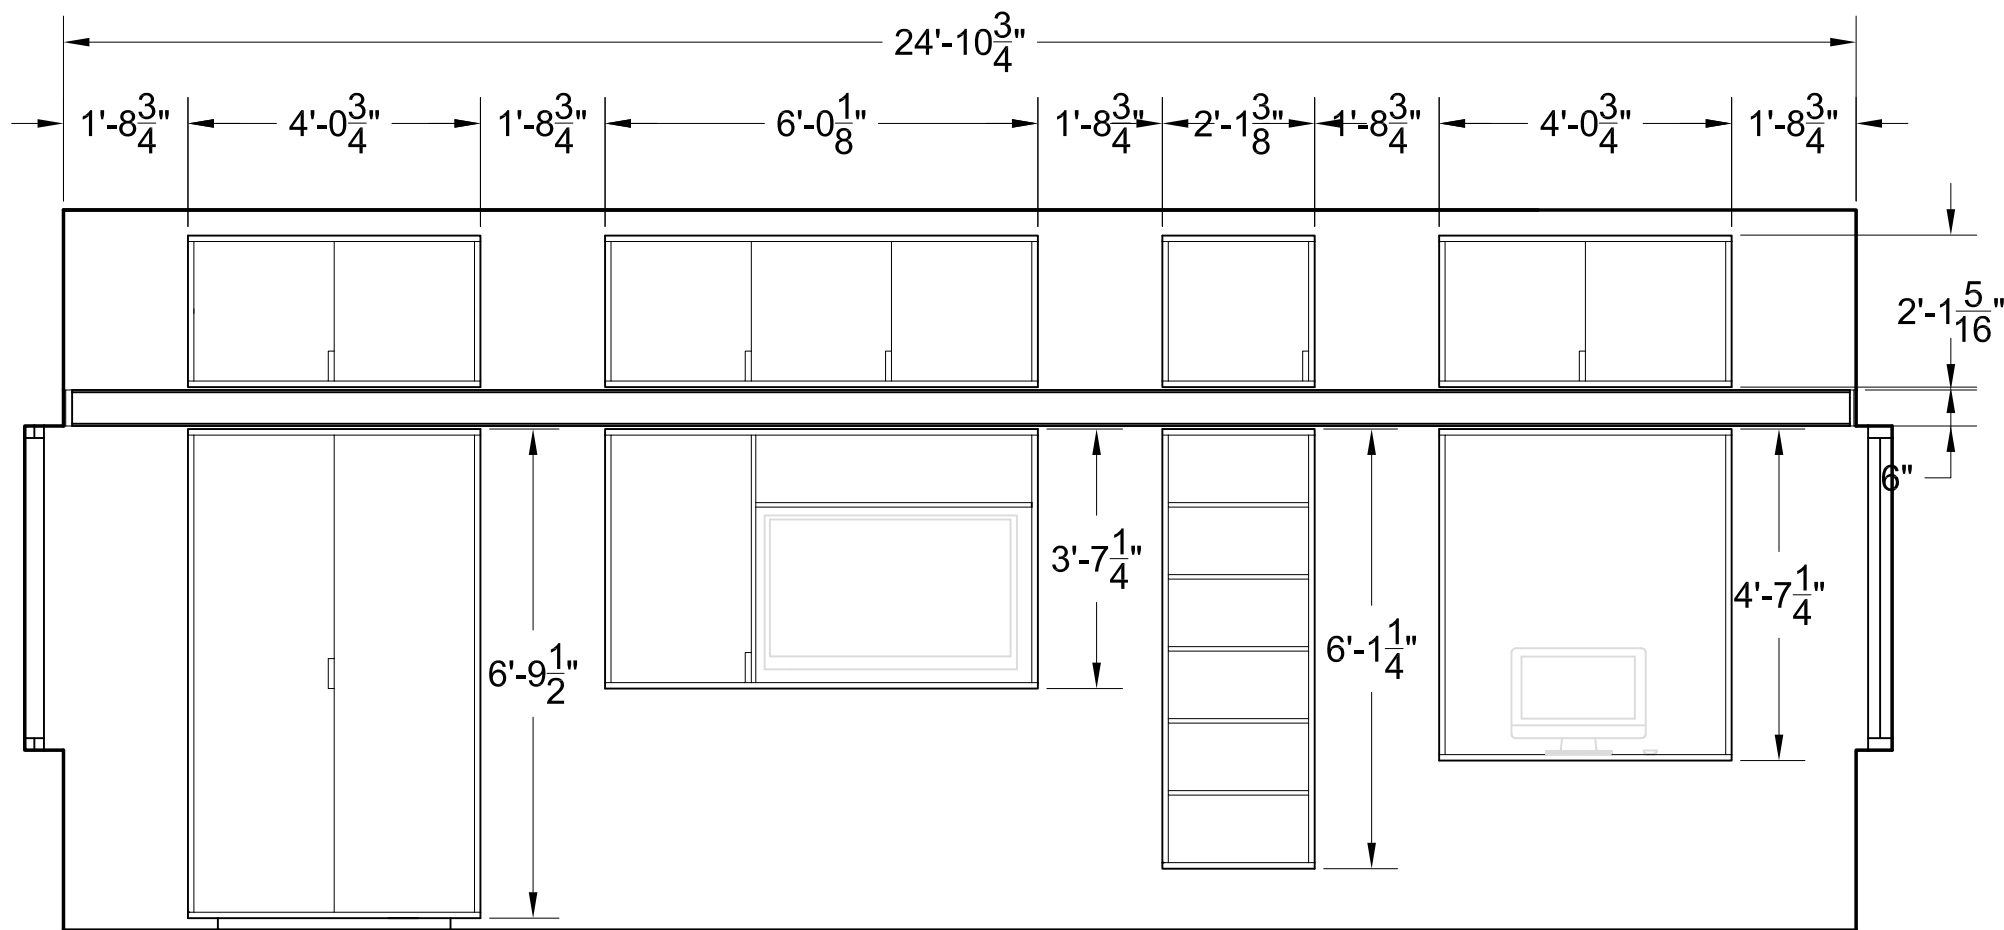

02 COMMUNITY ROOM CASEWORK ELEVATION  
SCALE 3/8"=1'-0"

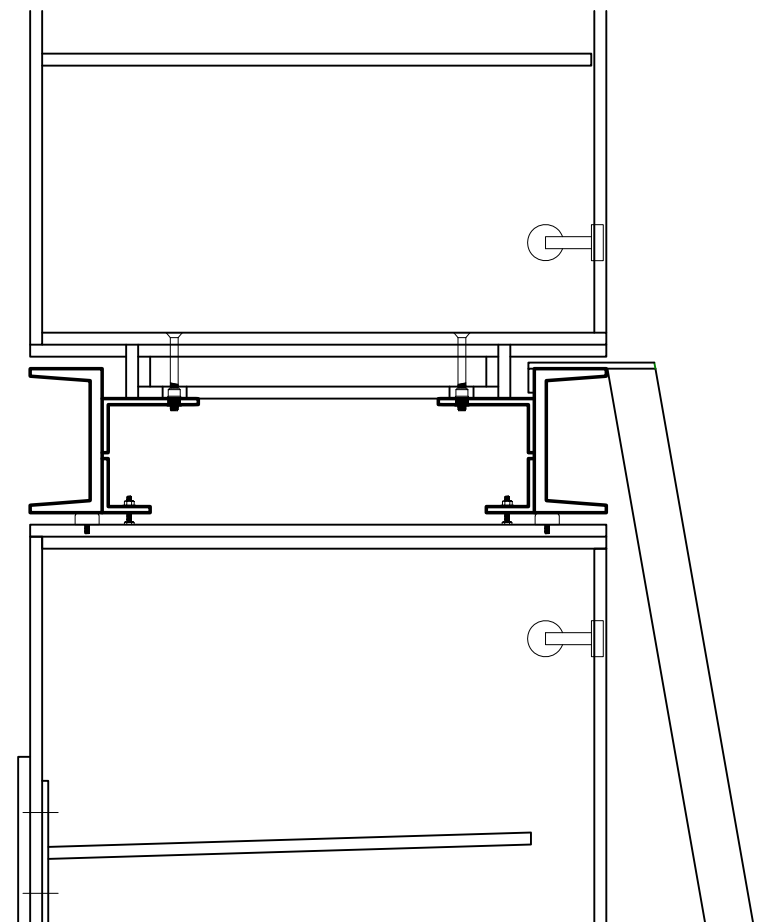

01 COMMUNITY ROOM CHANNEL DETAIL  
SCALE 1 1/2"=1'-0"

NOTES:

7540 WASHINGTON  
PROJECT RESTART

7540 WASHINGTON ST | 918 E 9TH STREET  
KANSAS CITY, MO 64114 | KANSAS CITY, MO 64106


KANSAS STATE ARCHITECTURE  
DESIGN + MAKE STUDIO  
SPRING 2014

SHOP DRAWINGS  
COMMUNITY ROOM DESIGN


DRAWN BY:  
MJG + MAC

DATE:  
02.21.14


**FFE01**  
**COMMUNITY ROOM CASEWORK**

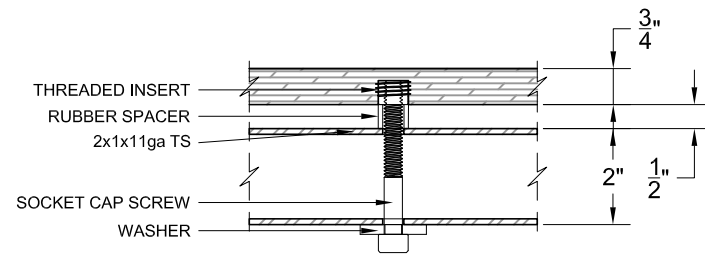


**07** DESK TOP CONNECTION DETAIL  
SCALE 3"=1'-0"

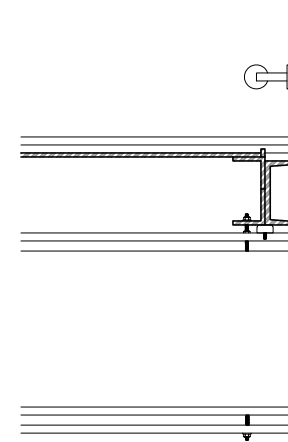


**06** CABINET CHANNEL DETAIL  
SCALE 1"=1'-0"

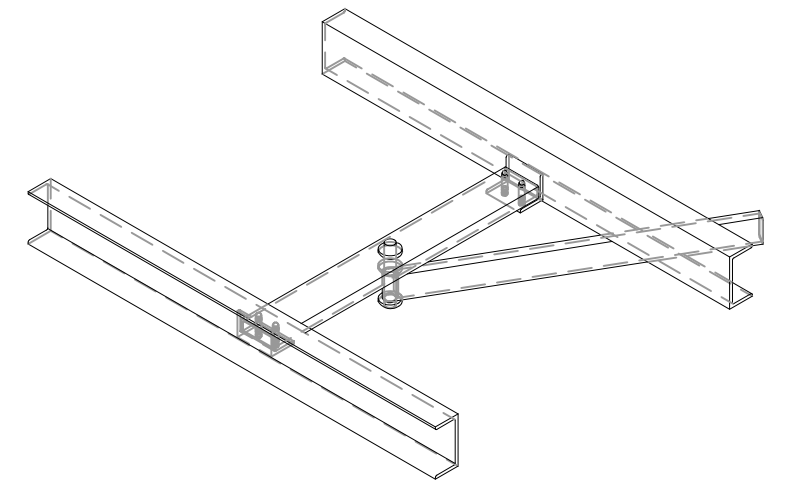


**05** DESK PIVOT AXON  
SCALE 1"=1'-0"

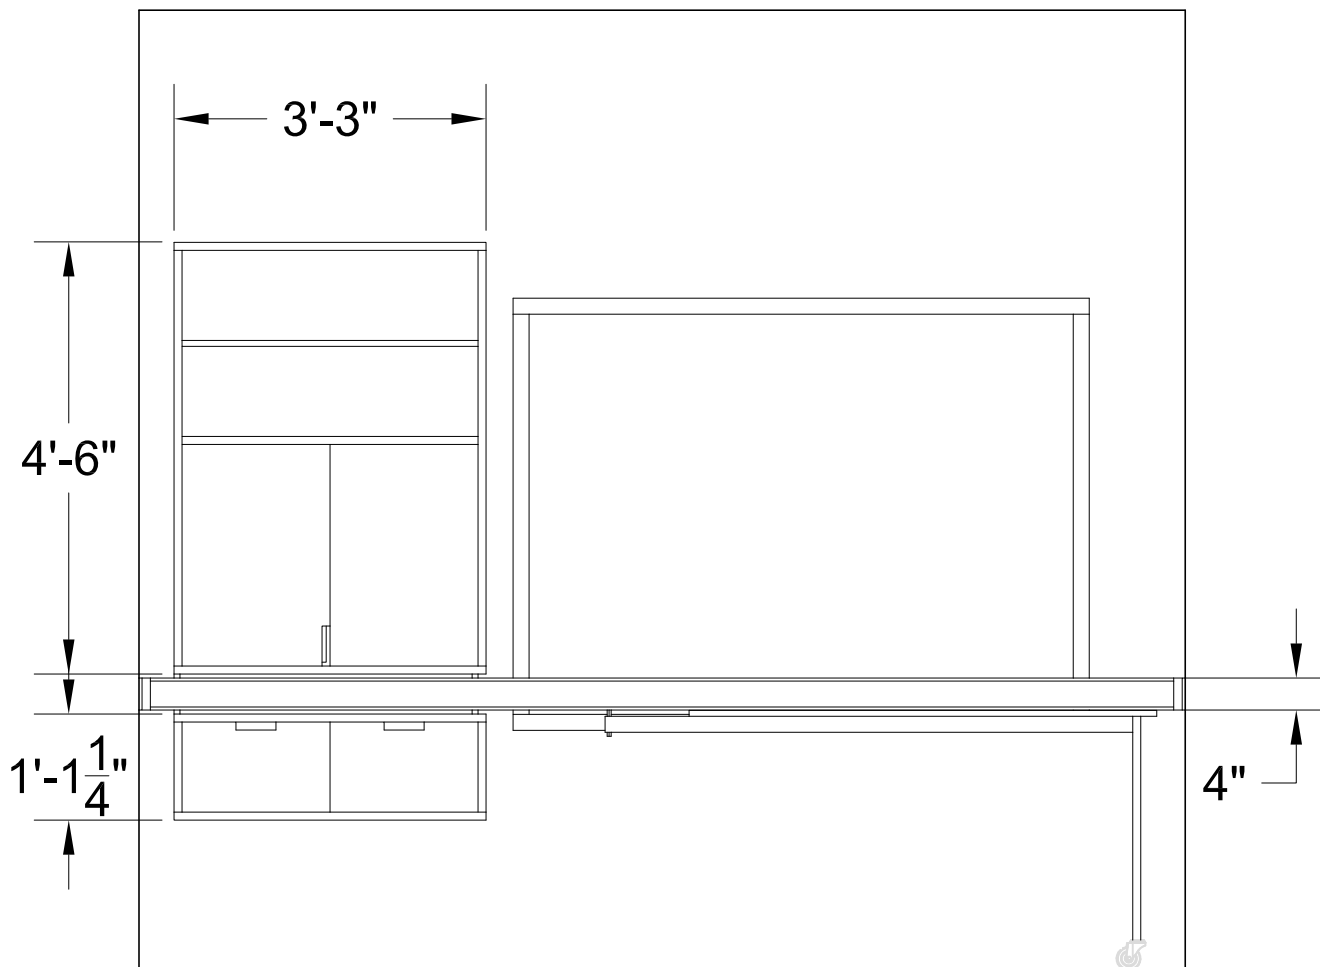


**03** OFFICE CASEWORK ELEVATION  
SCALE 1/2"=1'-0"

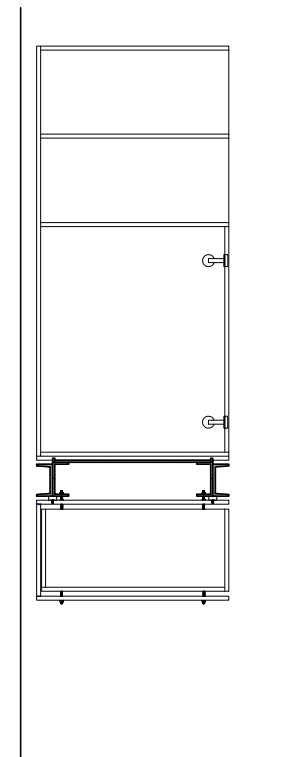

**02** CABINET SECTION  
SCALE 1/2"=1'-0"

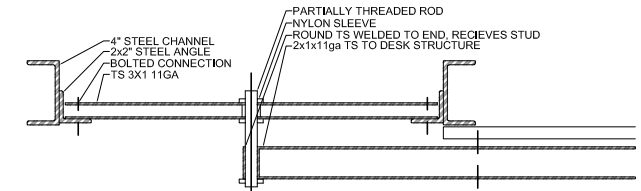

**04** DESK PIVOT DETAIL  
SCALE 1"=1'-0"

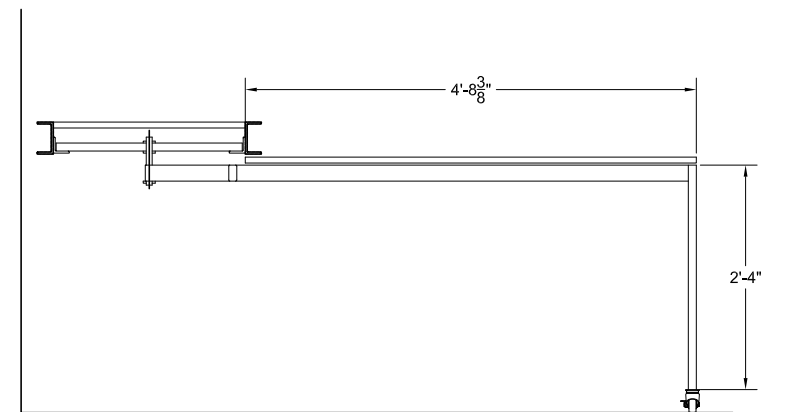

**01** DESK ELEVATION  
SCALE 1/2"=1'-0"

NOTES:

7540 WASHINGTON  
ReStart Inc. Supportive Housing

7540 WASHINGTON ST | 918 E 9TH STREET  
KANSAS CITY, MO 64114 | KANSAS CITY, MO 64106


KANSAS STATE ARCHITECTURE  
DESIGN + MAKE STUDIO  
SPRING 2014

SHOP DRAWINGS  
COMMUNITY ROOM DESIGN


DRAWN BY:  
MAC

DATE:  
02.21.14


**FFE02**  
OFFICE CASEWORK

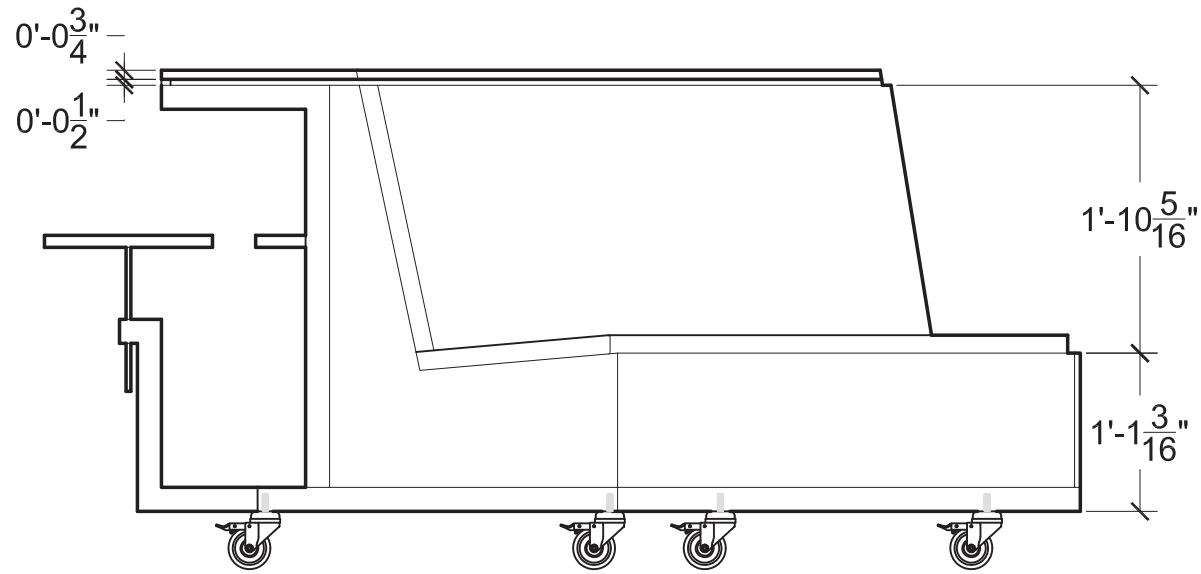


**03** CM SEATING ELEVATION  
SCALE: 3/4" - 1'-0"

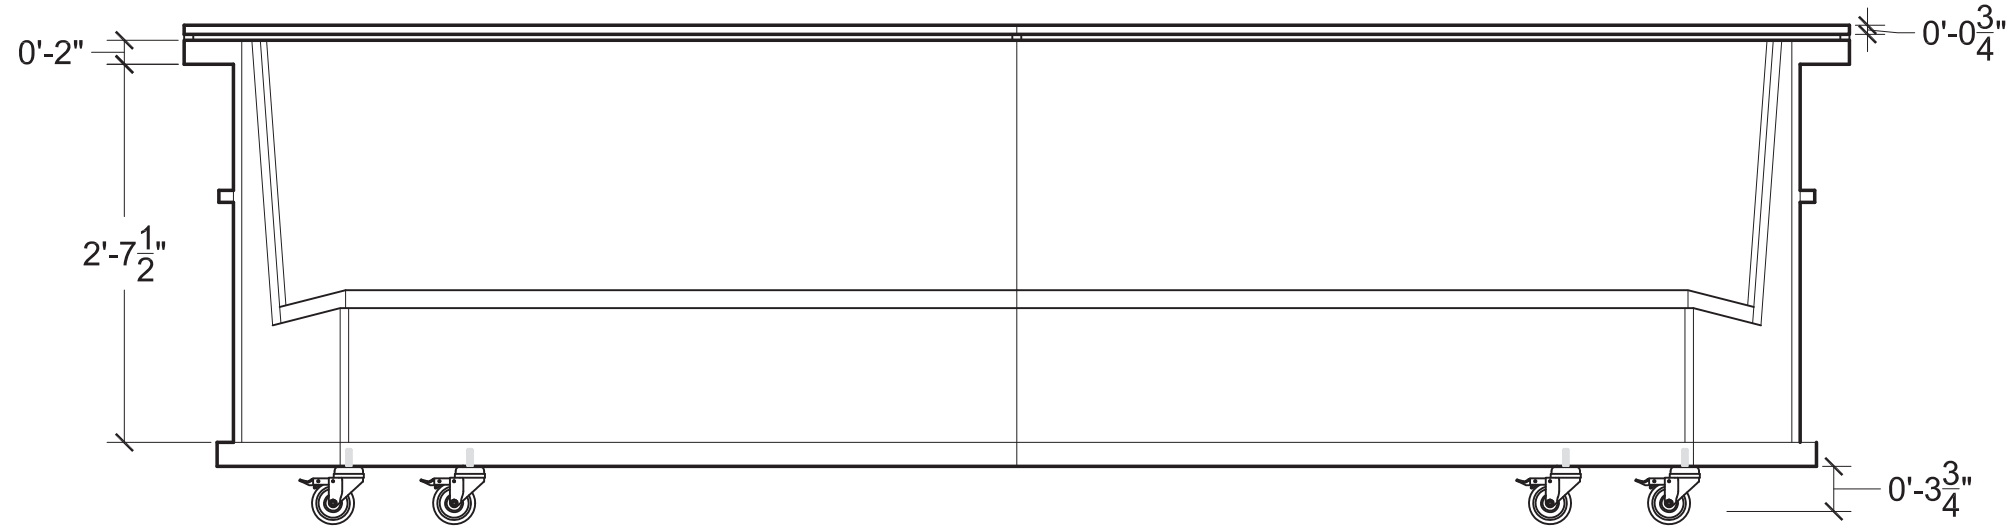

**04** CM SEATING ELEVATION  
SCALE: 3/4" - 1'-0"

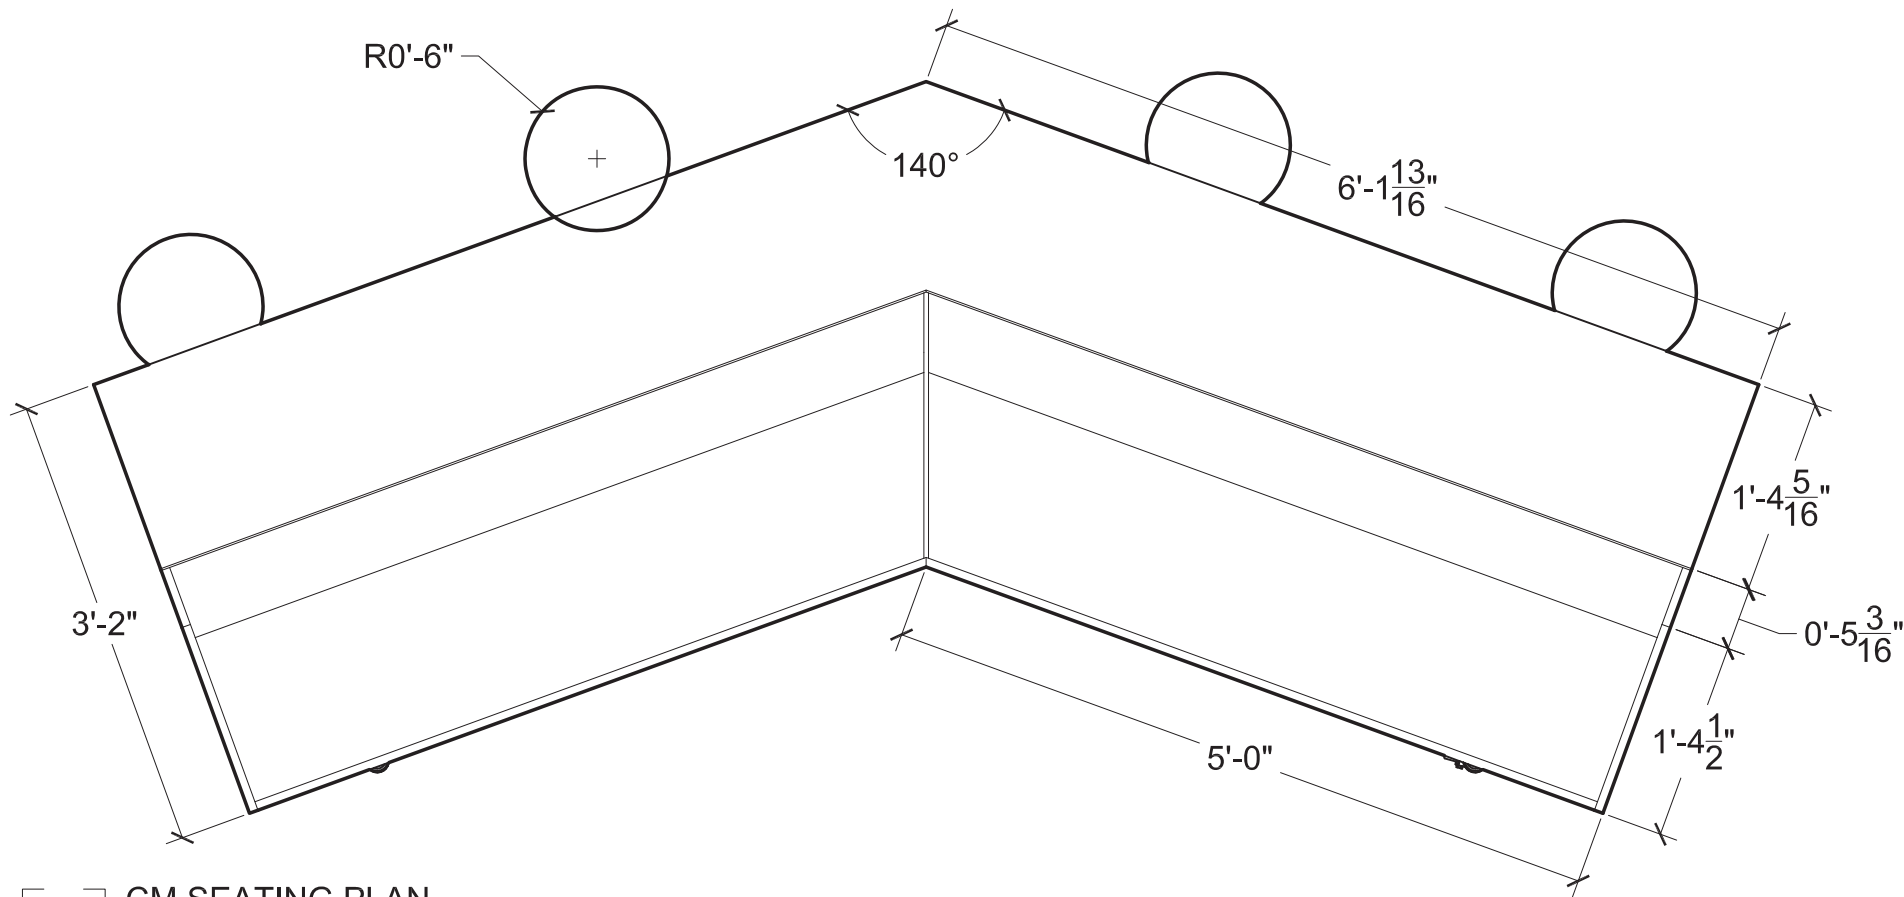

**02** CM SEATING PLAN  
SCALE: 3/4" - 1'-0"

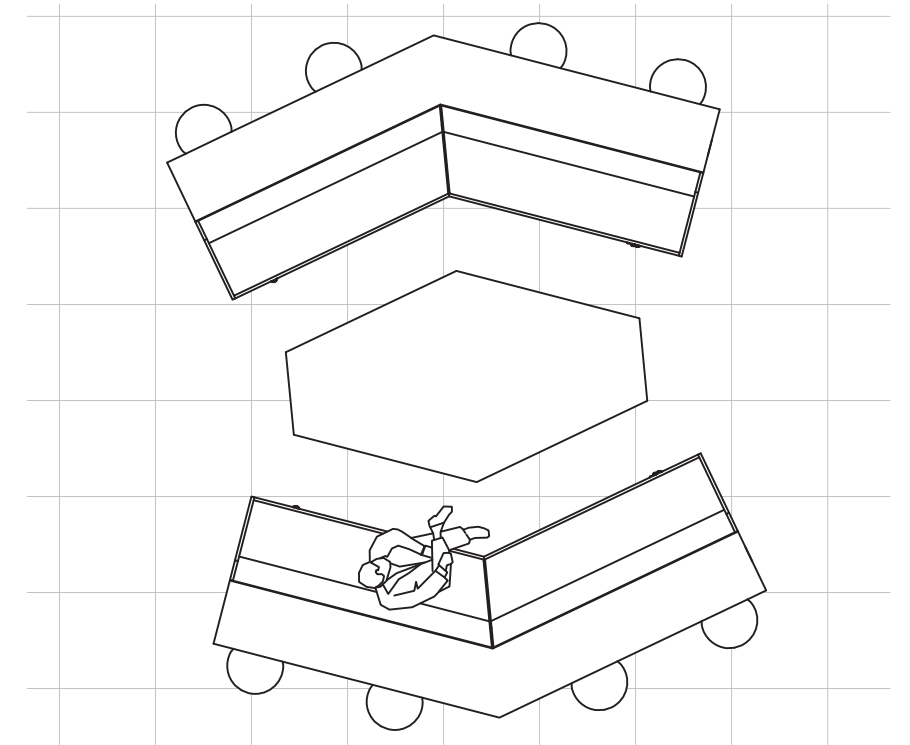

**01** KEY PLAN  
SCALE: 1/4" - 1'-0"

NOTES:

7540 WASHINGTON  
ReStart Inc. Supportive Housing

7540 WASHINGTON ST | 918 E 9TH STREET  
KANSAS CITY, MO 64114 | KANSAS CITY, MO 64106


KANSAS STATE ARCHITECTURE  
DESIGN + MAKE STUDIO  
SPRING 2014

SHOP DRAWINGS  
COMMUNITY ROOM DESIGN


DRAWN BY:  
JMB

DATE:  
02.21.14

**FFE03**  
COMMUNITY ROOM SEATING

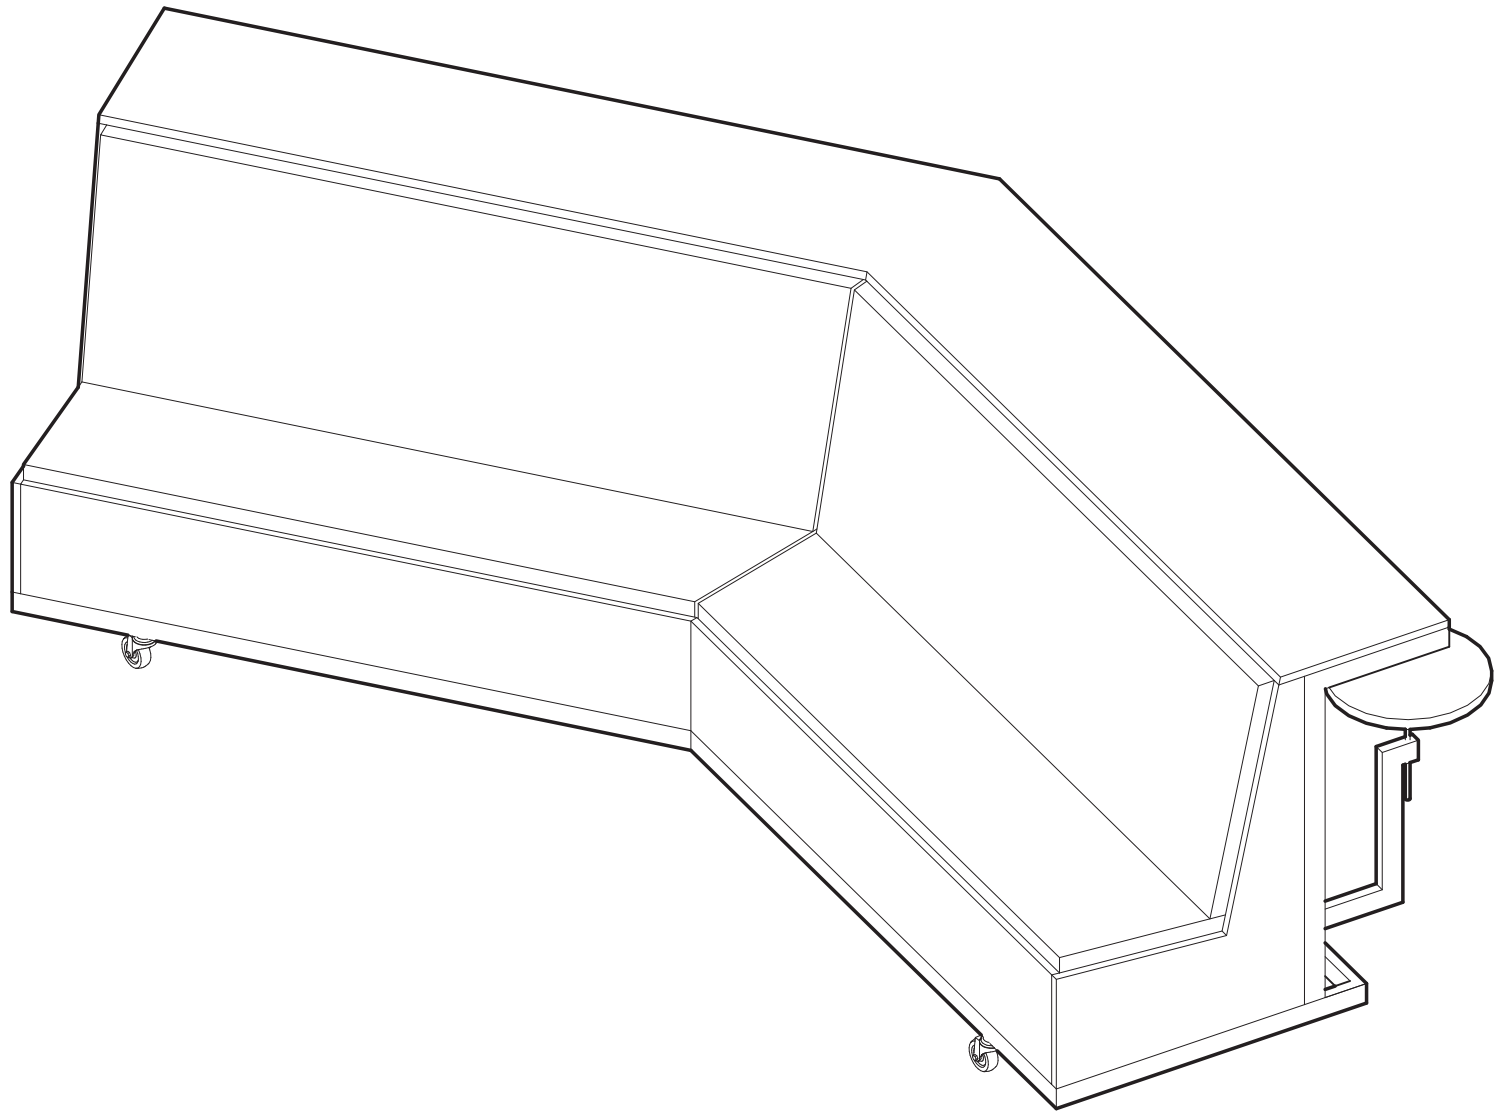

**02** SEATING AXONOMETRIC  
SCALE: 3/4" - 1'-0"

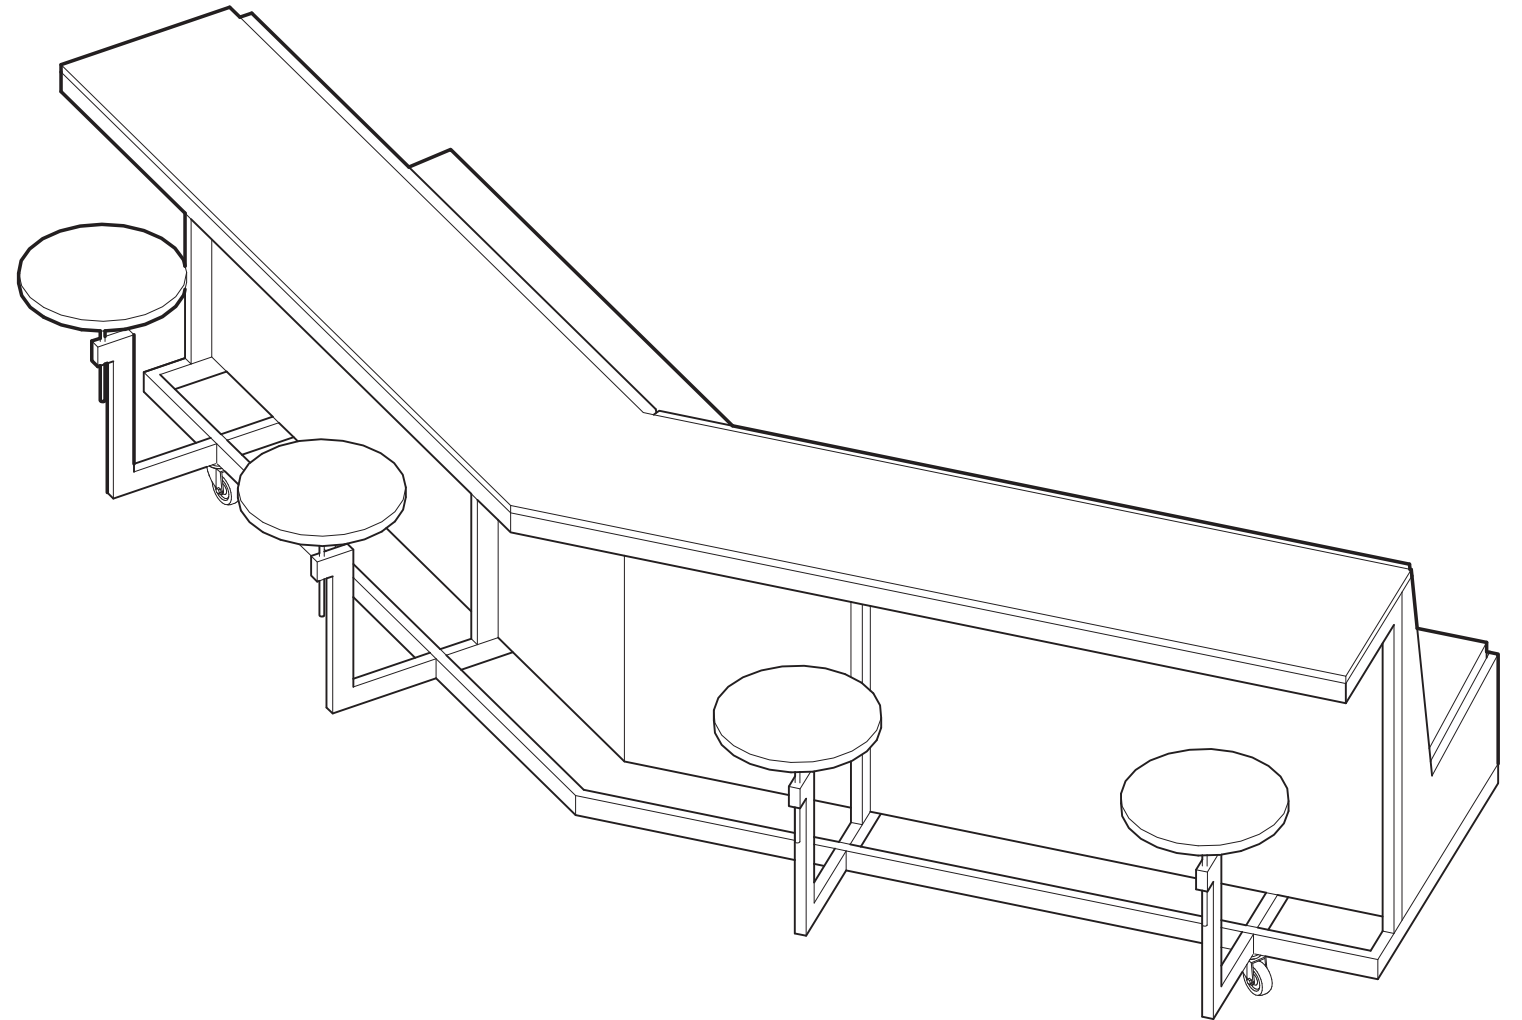

**01** SEATING AXONOMETRIC  
SCALE: 3/4" - 1'-0"

NOTES:

7540 WASHINGTON  
ReStart Inc. Supportive Housing

7540 WASHINGTON ST | 918 E 9TH STREET  
KANSAS CITY, MO 64114 | KANSAS CITY, MO 64106



KANSAS STATE ARCHITECTURE  
DESIGN + MAKE STUDIO  
SPRING 2014

SHOP DRAWINGS  
COMMUNITY ROOM DESIGN

DRAWN BY:  
JMB

DATE:  
02.21.14

**FFE04**  
COMMUNITY ROOM SEATING

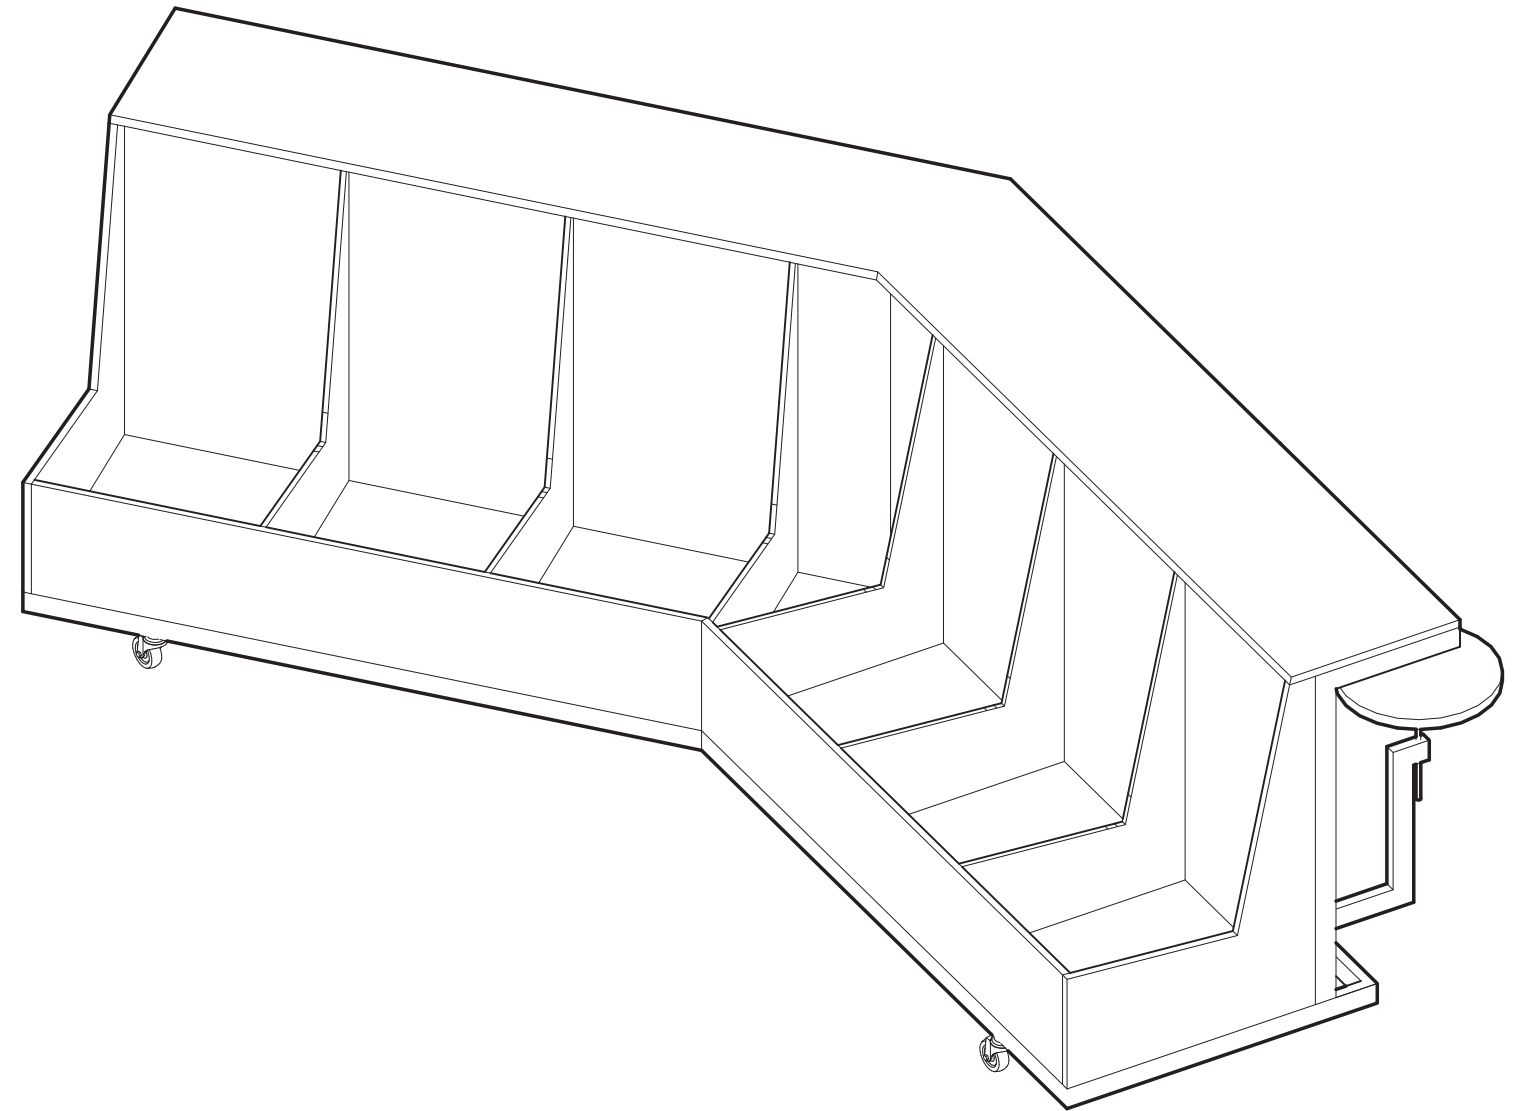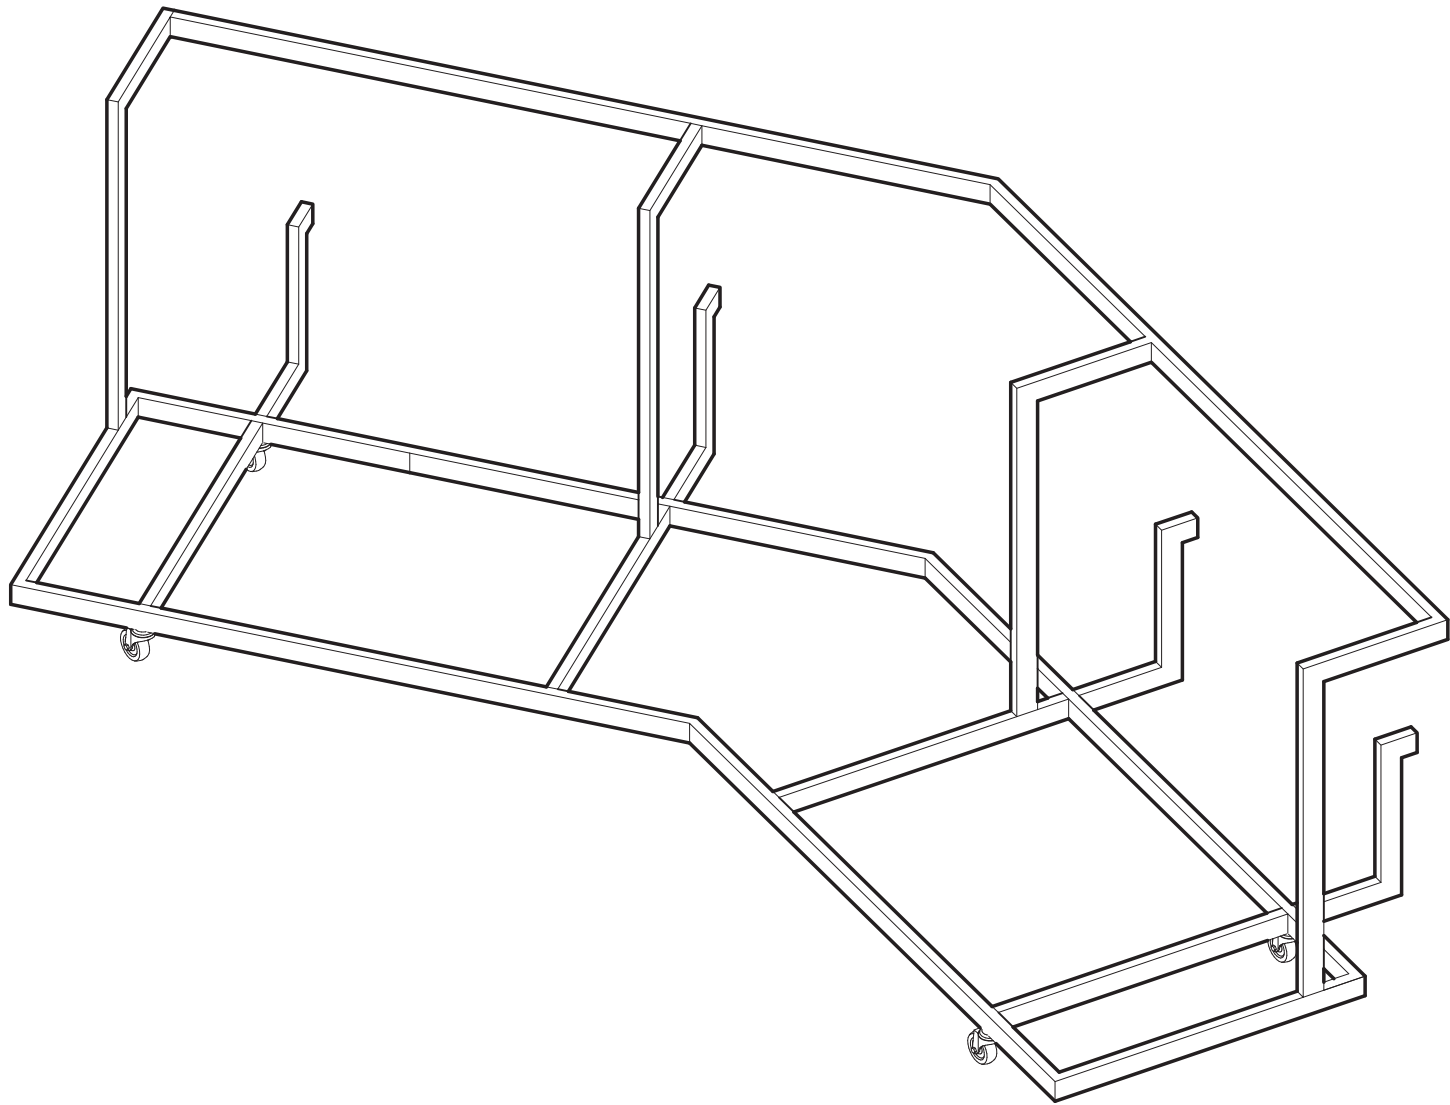

**02** STEEL FRAME AXON  
SCALE: 3/4" - 1'-0"

**01** WOOD STRUCTURE AXON  
SCALE: 3/4" - 1'-0"

NOTES:

7540 WASHINGTON  
ReStart Inc. Supportive Housing

7540 WASHINGTON ST | 918 E 9TH STREET  
KANSAS CITY, MO 64114 | KANSAS CITY, MO 64106


KANSAS STATE ARCHITECTURE  
DESIGN + MAKE STUDIO  
SPRING 2014

SHOP DRAWINGS  
COMMUNITY ROOM DESIGN


DRAWN BY:  
JMB

DATE:  
02.21.14


**FFE05**  
COMMUNITY ROOM SEATING

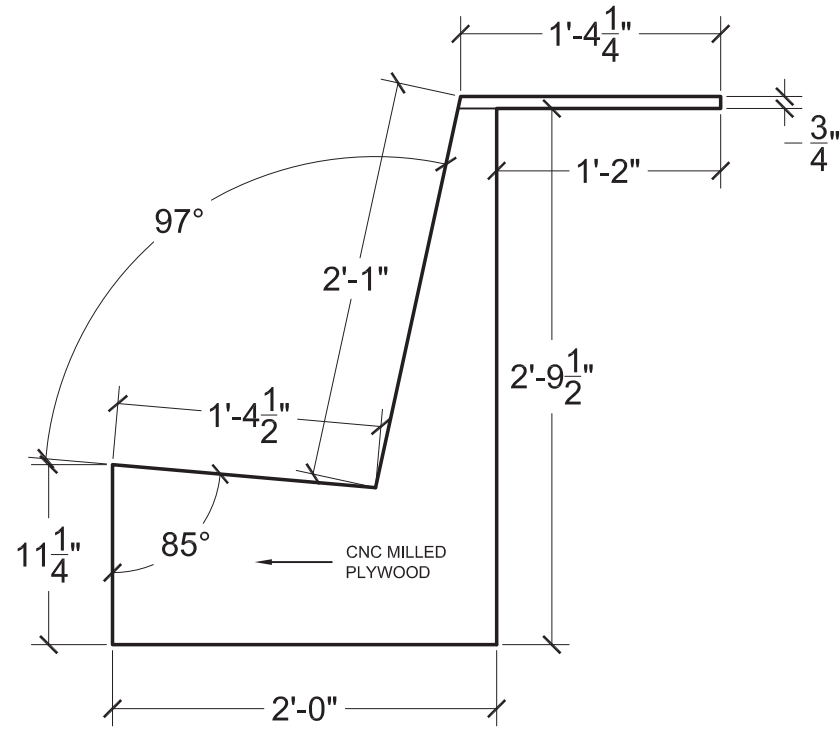


**04** SEATING BENCH WOOD PROFILE  
SCALE: 1" = 1'-0"

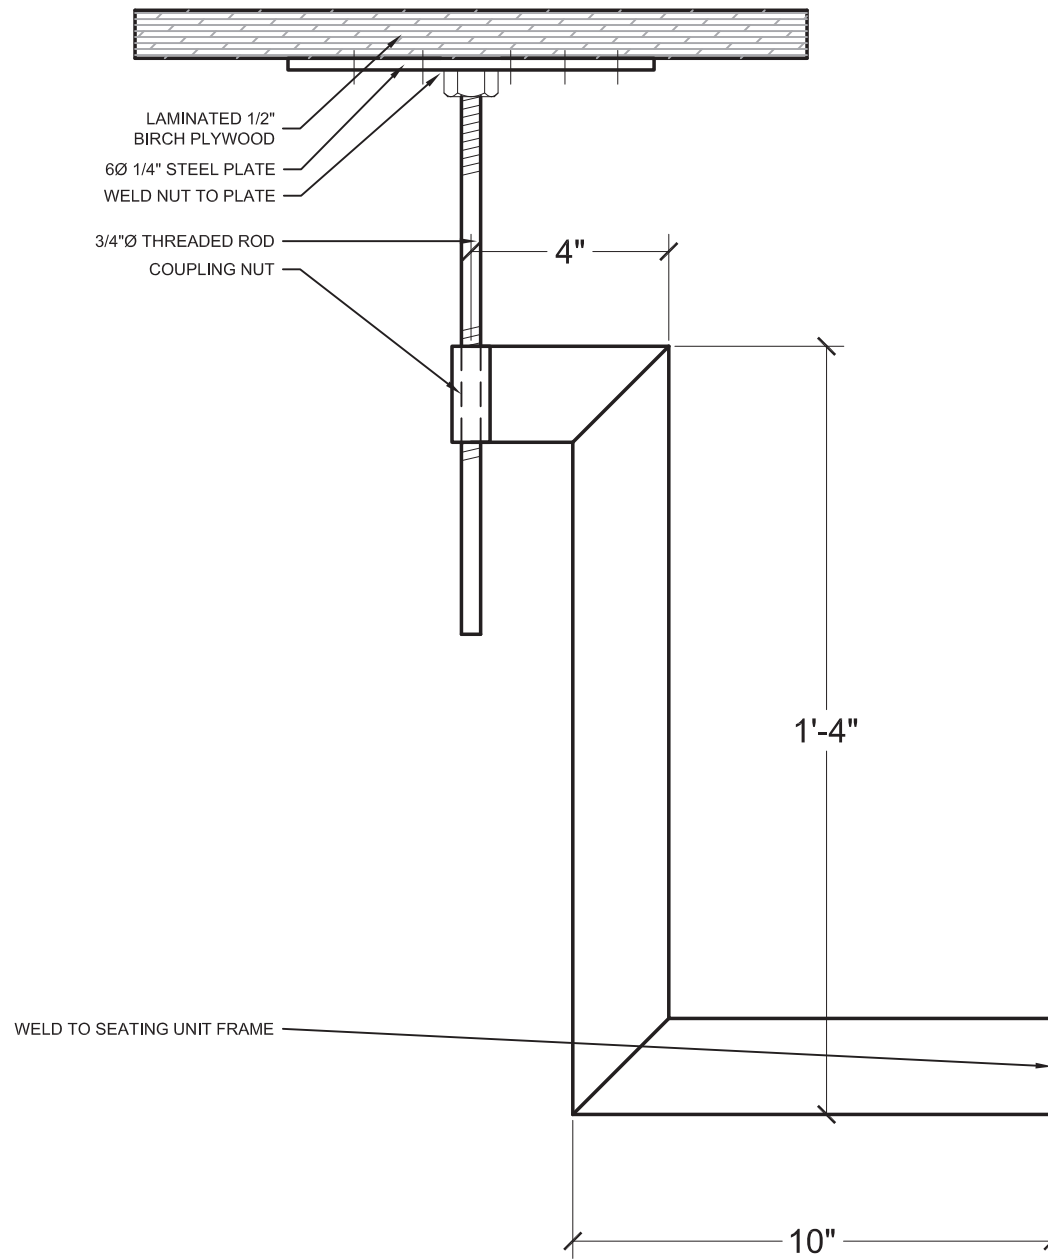

**03** SEATING STOOL DETAIL  
SCALE: 3" = 1'-0"

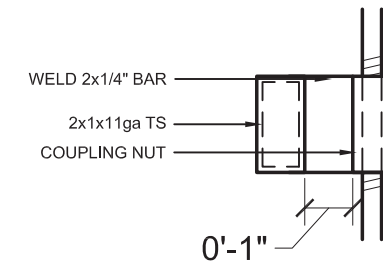

**02** SEATING STOOL DETAIL  
SCALE: 3" = 1'-0"

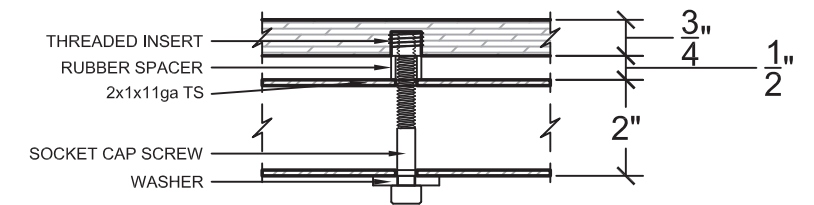

**01** SECTION DETAIL @ TABLE TOP  
SCALE: 3" = 1'-0"

NOTES:

7540 WASHINGTON  
ReStart Inc. Supportive Housing

7540 WASHINGTON ST | 918 E 9TH STREET  
KANSAS CITY, MO 64114 | KANSAS CITY, MO 64106

KANSAS STATE ARCHITECTURE  
DESIGN + MAKE STUDIO  
SPRING 2014


SHOP DRAWINGS  
COMMUNITY ROOM DESIGN

DRAWN BY:  
JMB



DATE:  
02.21.14

**FFE06**  
COMMUNITY ROOM SEATING




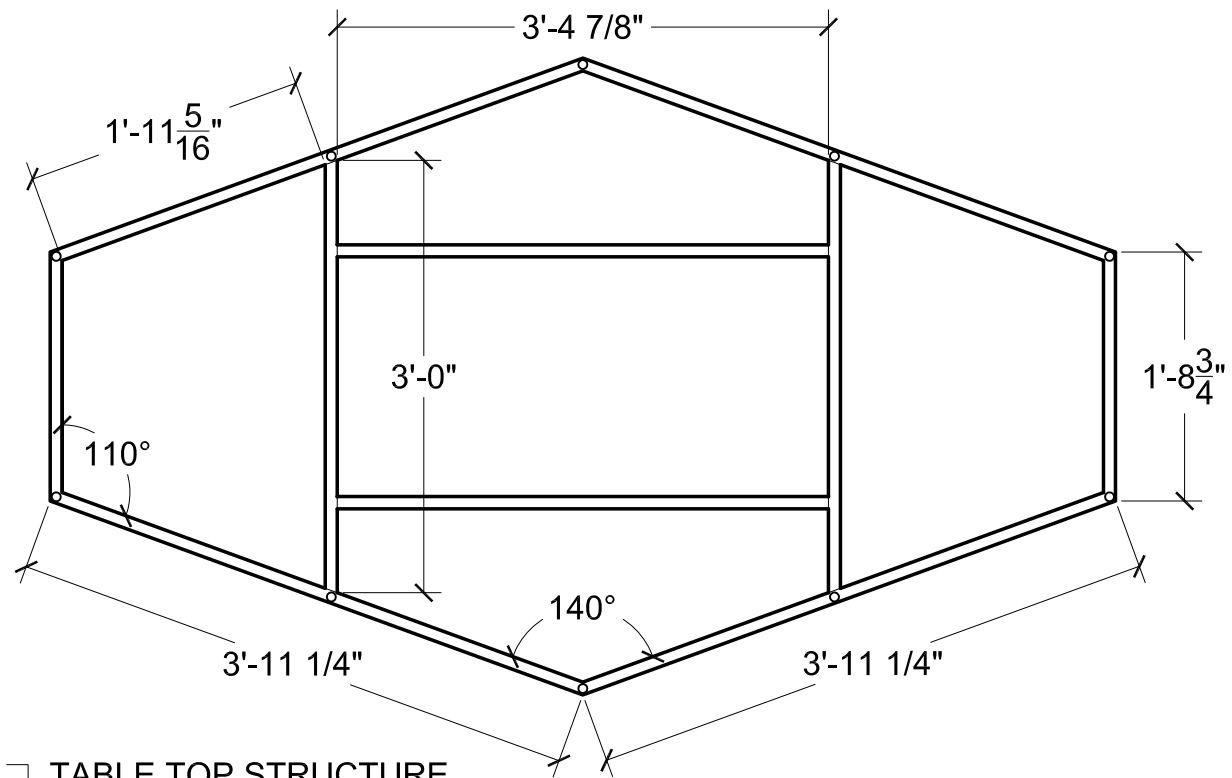

**03** TABLE TOP STRUCTURE  
SCALE: 3/4" - 1'-0"

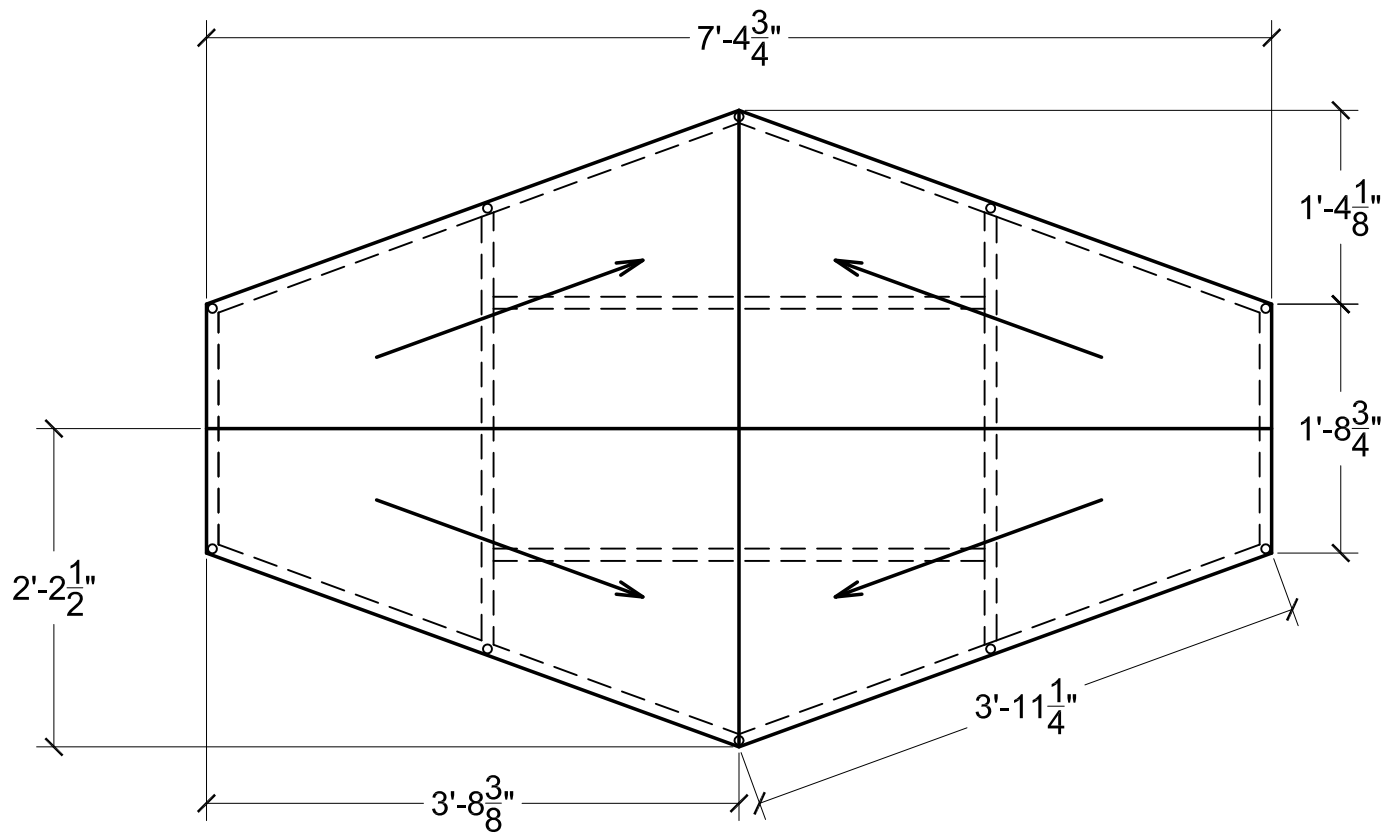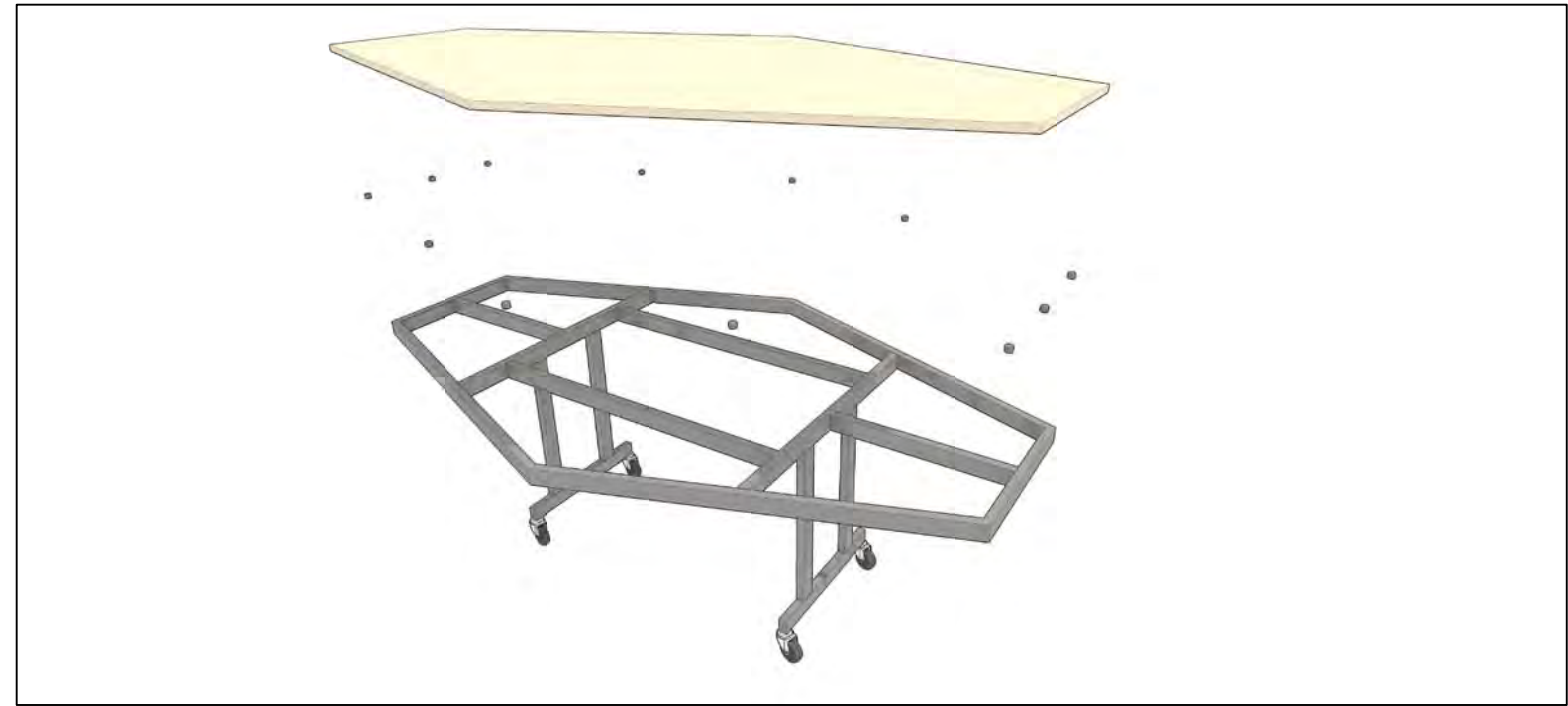

**02** TABLE TOP PLAN  
SCALE: 3/4" - 1'-0"

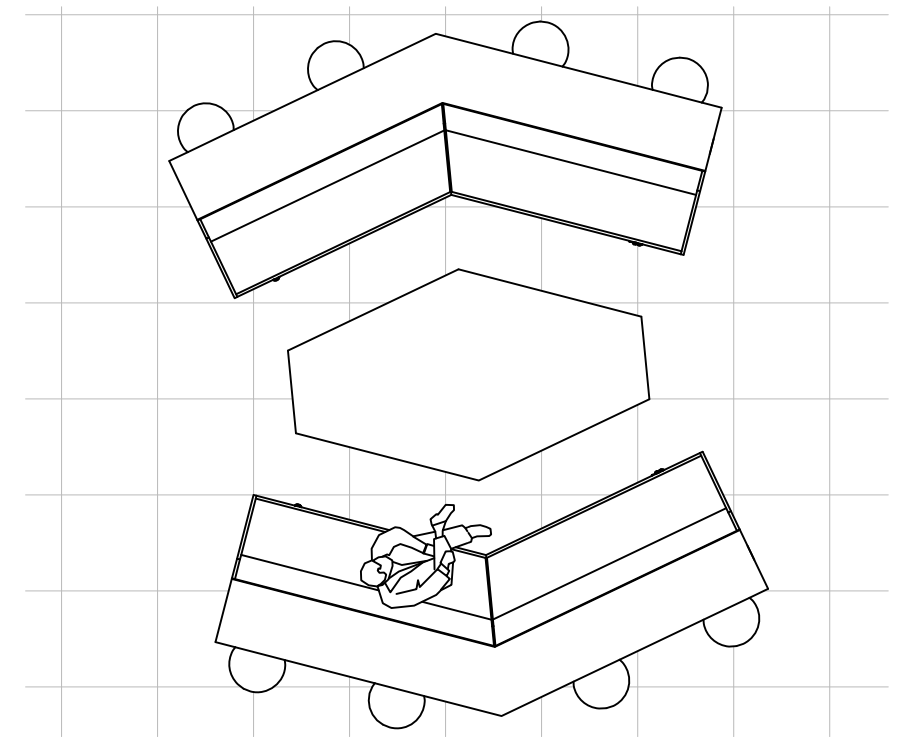

**01** KEY PLAN  
SCALE: 1/8" - 1'-0"

NOTES:

7540 WASHINGTON  
ReStart Inc. Supportive Housing

7540 WASHINGTON ST | 918 E 9TH STREET  
KANSAS CITY, MO 64114 | KANSAS CITY, MO 64106


KANSAS STATE ARCHITECTURE  
DESIGN + MAKE STUDIO  
SPRING 2014

SHOP DRAWINGS  
COMMUNITY ROOM DESIGN


DRAWN BY:  
JMB

DATE:  
02.21.14


**FFE07**  
**COMMUNITY ROOM WORK TABLE**

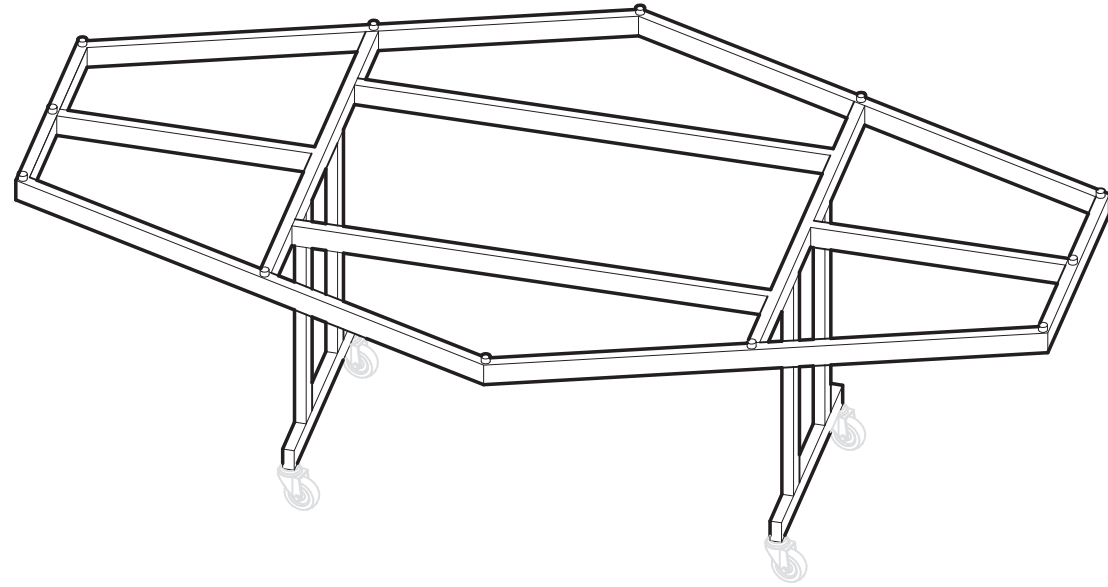


**05** STEEL FRAME AXONOMETRIC  
SCALE: 3/4" - 1'-0"

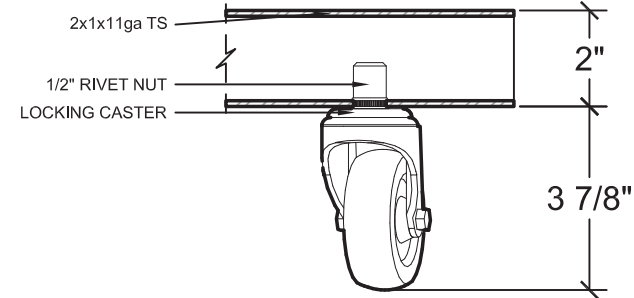


**04** CASTER ATTACHMENT  
SCALE: 3" - 1'-0"

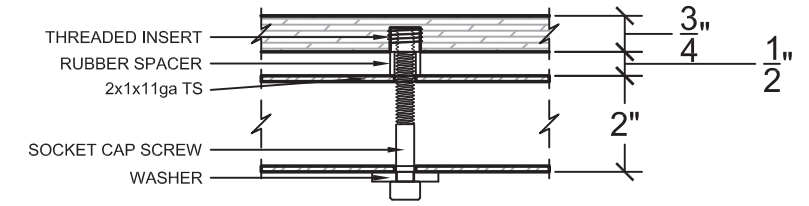

**03** TABLE TOP ATTACHMENT  
SCALE: 3" - 1'-0"

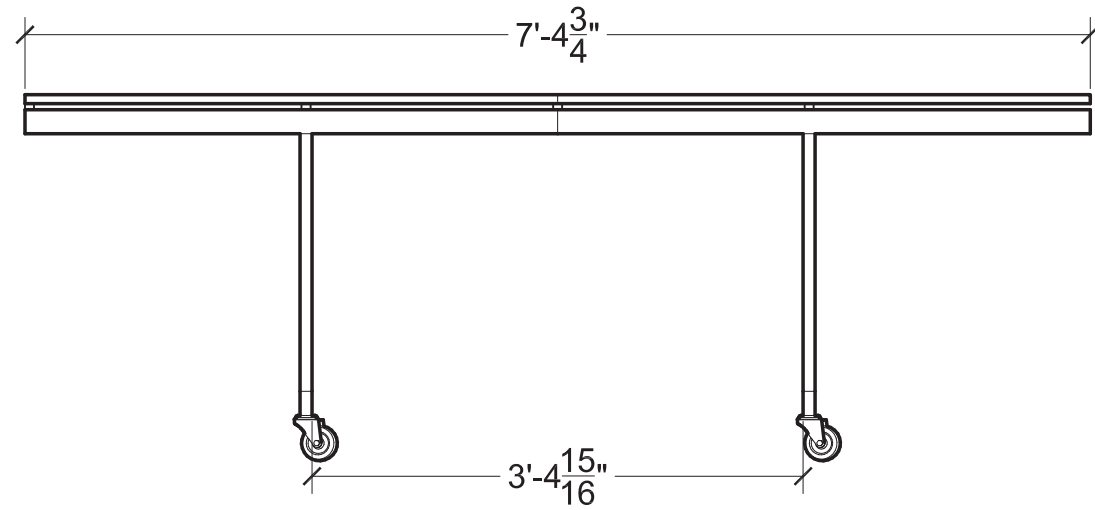

**02** WORK TABLE ELEVATION  
SCALE: 3/4" - 1'-0"

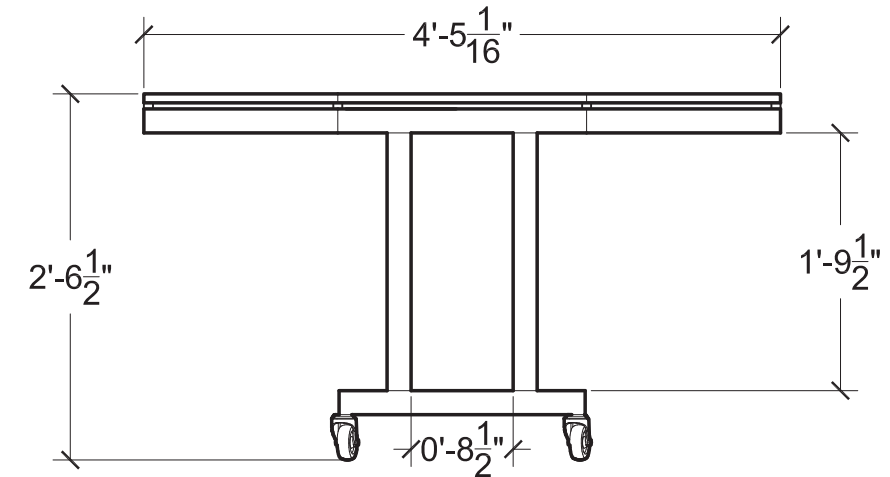

**01** WORK TABLE ELEVATION  
SCALE: 3/4" - 1'-0"

NOTES:

7540 WASHINGTON  
ReStart Inc. Supportive Housing

7540 WASHINGTON ST | 918 E 9TH STREET  
KANSAS CITY, MO 64114 | KANSAS CITY, MO 64106

KANSAS STATE ARCHITECTURE  
DESIGN + MAKE STUDIO  
SPRING 2014


SHOP DRAWINGS  
COMMUNITY ROOM DESIGN

DRAWN BY:  
MT & JMB


DATE:  
02.21.14

**FFE08**


**COMMUNITY ROOM WORK TABLE**

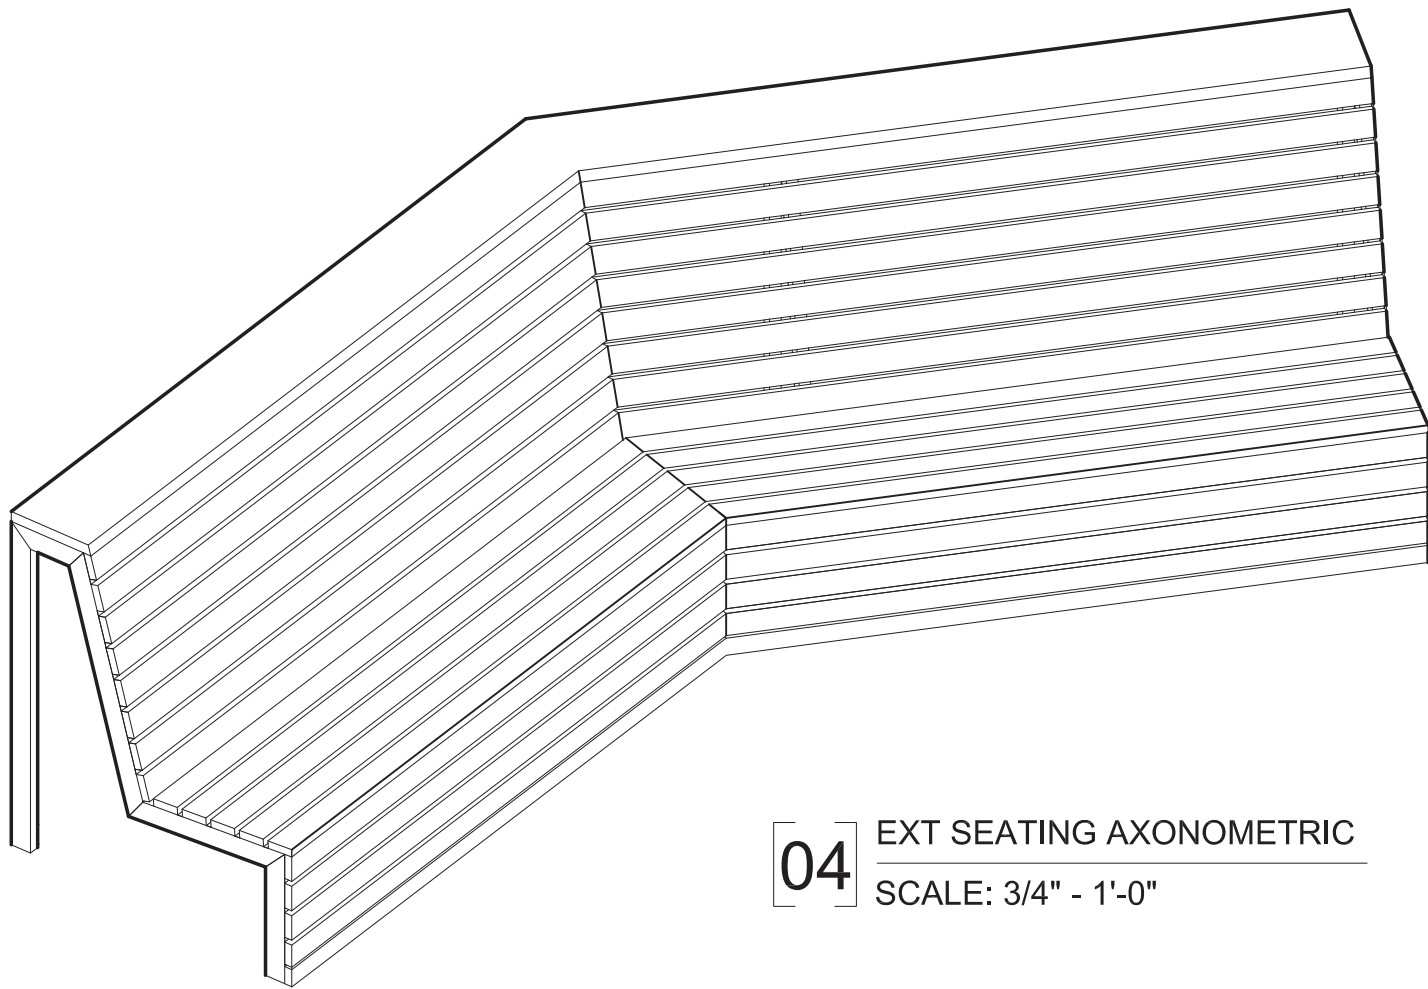


**04** EXT SEATING AXONOMETRIC  
SCALE: 3/4" - 1'-0"

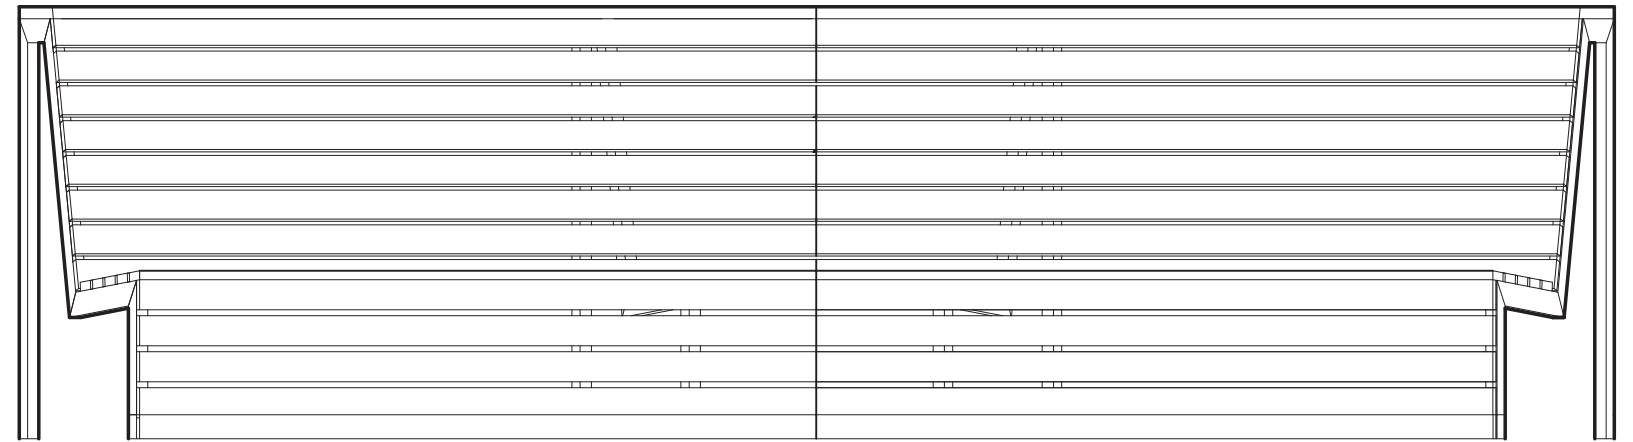

**03** EXT SEATING ELEVATION  
SCALE: 3/4" - 1'-0"

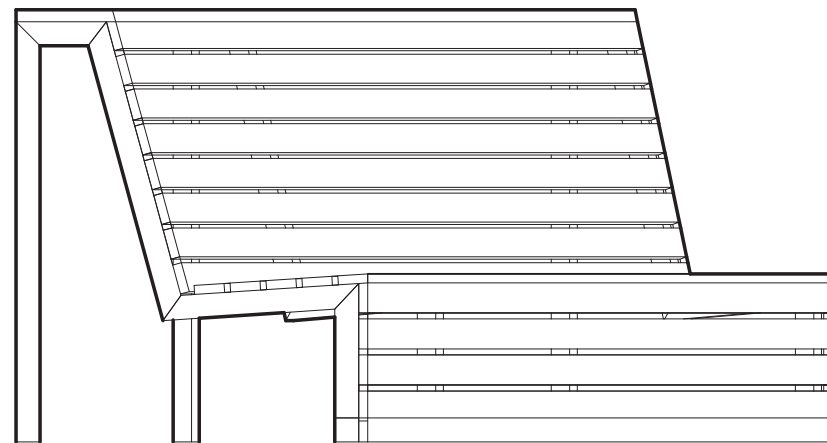

**02** EXT SEATING ELEVATION  
SCALE: 3/4" - 1'-0"

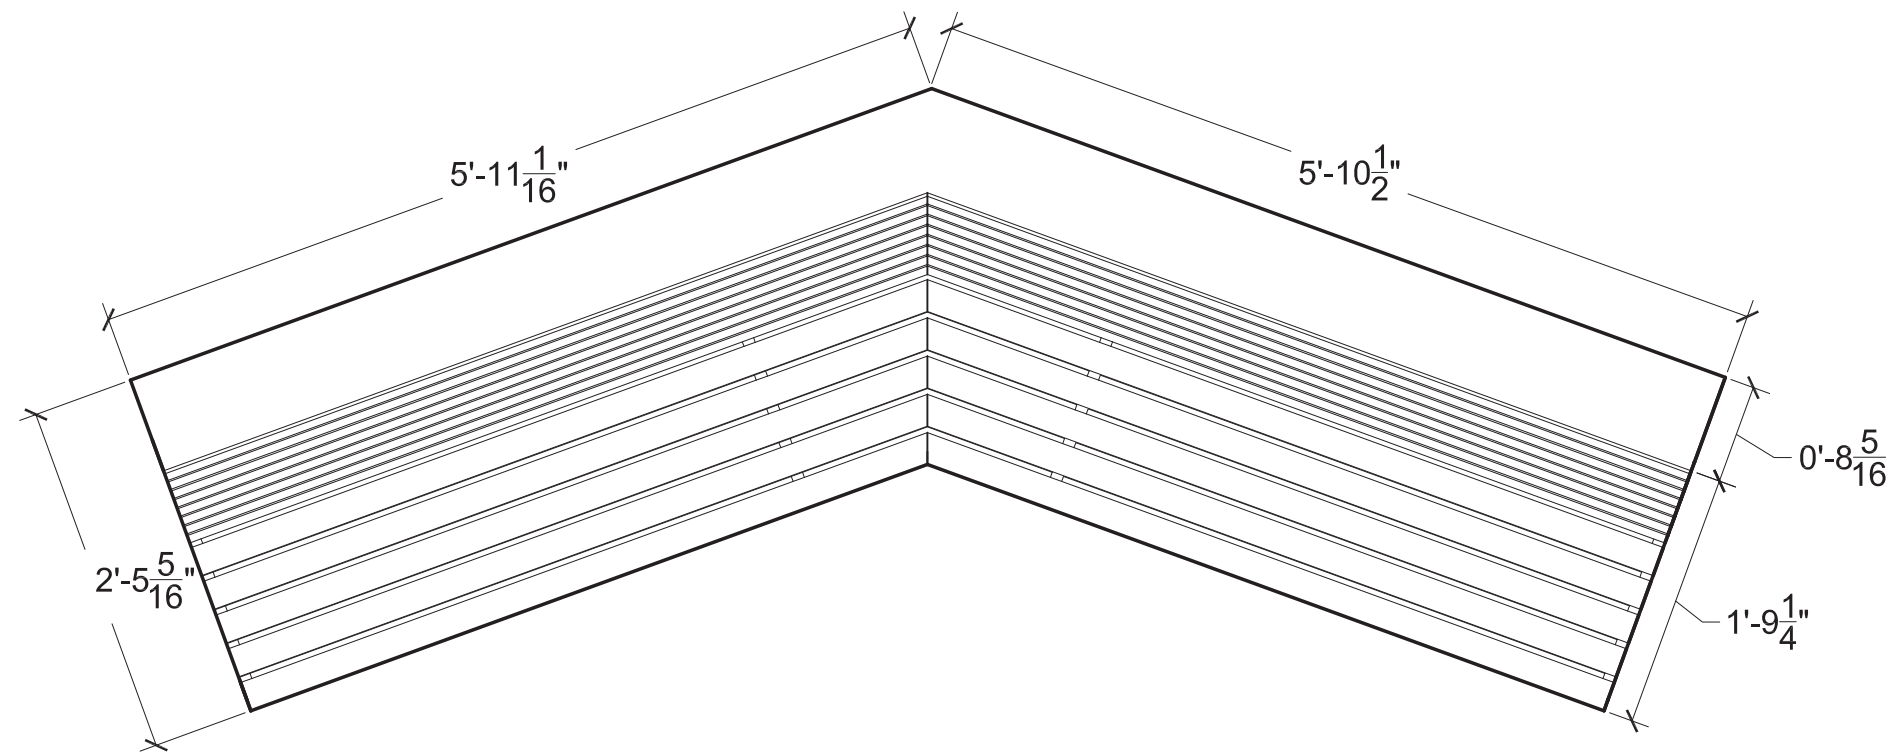

**01** EXT SEATING PLAN  
SCALE: 3/4" - 1'-0"

NOTES:  
DRAFT NOT INCLUDED IN SCHEDULE OR BUDGET

7540 WASHINGTON  
ReStart Inc. Supportive Housing

7540 WASHINGTON ST | 918 E 9TH STREET  
KANSAS CITY, MO 64114 | KANSAS CITY, MO 64106

KANSAS STATE ARCHITECTURE  
DESIGN + MAKE STUDIO  
SPRING 2014

SHOP DRAWINGS  
COMMUNITY ROOM DESIGN

DRAWN BY:  
MT & JMB

DATE:  
02.21.14

**FFE09**  
EXTERIOR SEATING